

**OTJ**

1143 W Rundell Place  
Suite 101  
Chicago, IL 60607  
312.858.2662

**CLIENT**  
RPM Living

350 N Orleans St Suite 9000  
Chicago, IL 60654  
312.480.9886

**CONSULTANTS**

**Active Wellness**  
600 California Street  
11th Floor  
415.741.3300

ISSUE #	DESCRIPTION	DATE
1	ISSUE FOR 50% CDS	12/15/2025
2	ISSUE FOR BID	01/28/2026

SEAL


**PROJECT NAME + ADDRESS**  
The Beach Club

2900 Thomas Ave S  
Minneapolis, MN 55416


**PROJECT NUMBER** 13205.000

**SHEET NAME**  
ENLARGED PLAN &  
ELEVATION - WOMEN'S  
RESTROOM


**SCALE**  
3/8" = 1'-0"

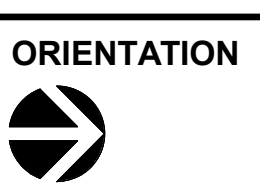


**SHEET NUMBER**  
A7-001

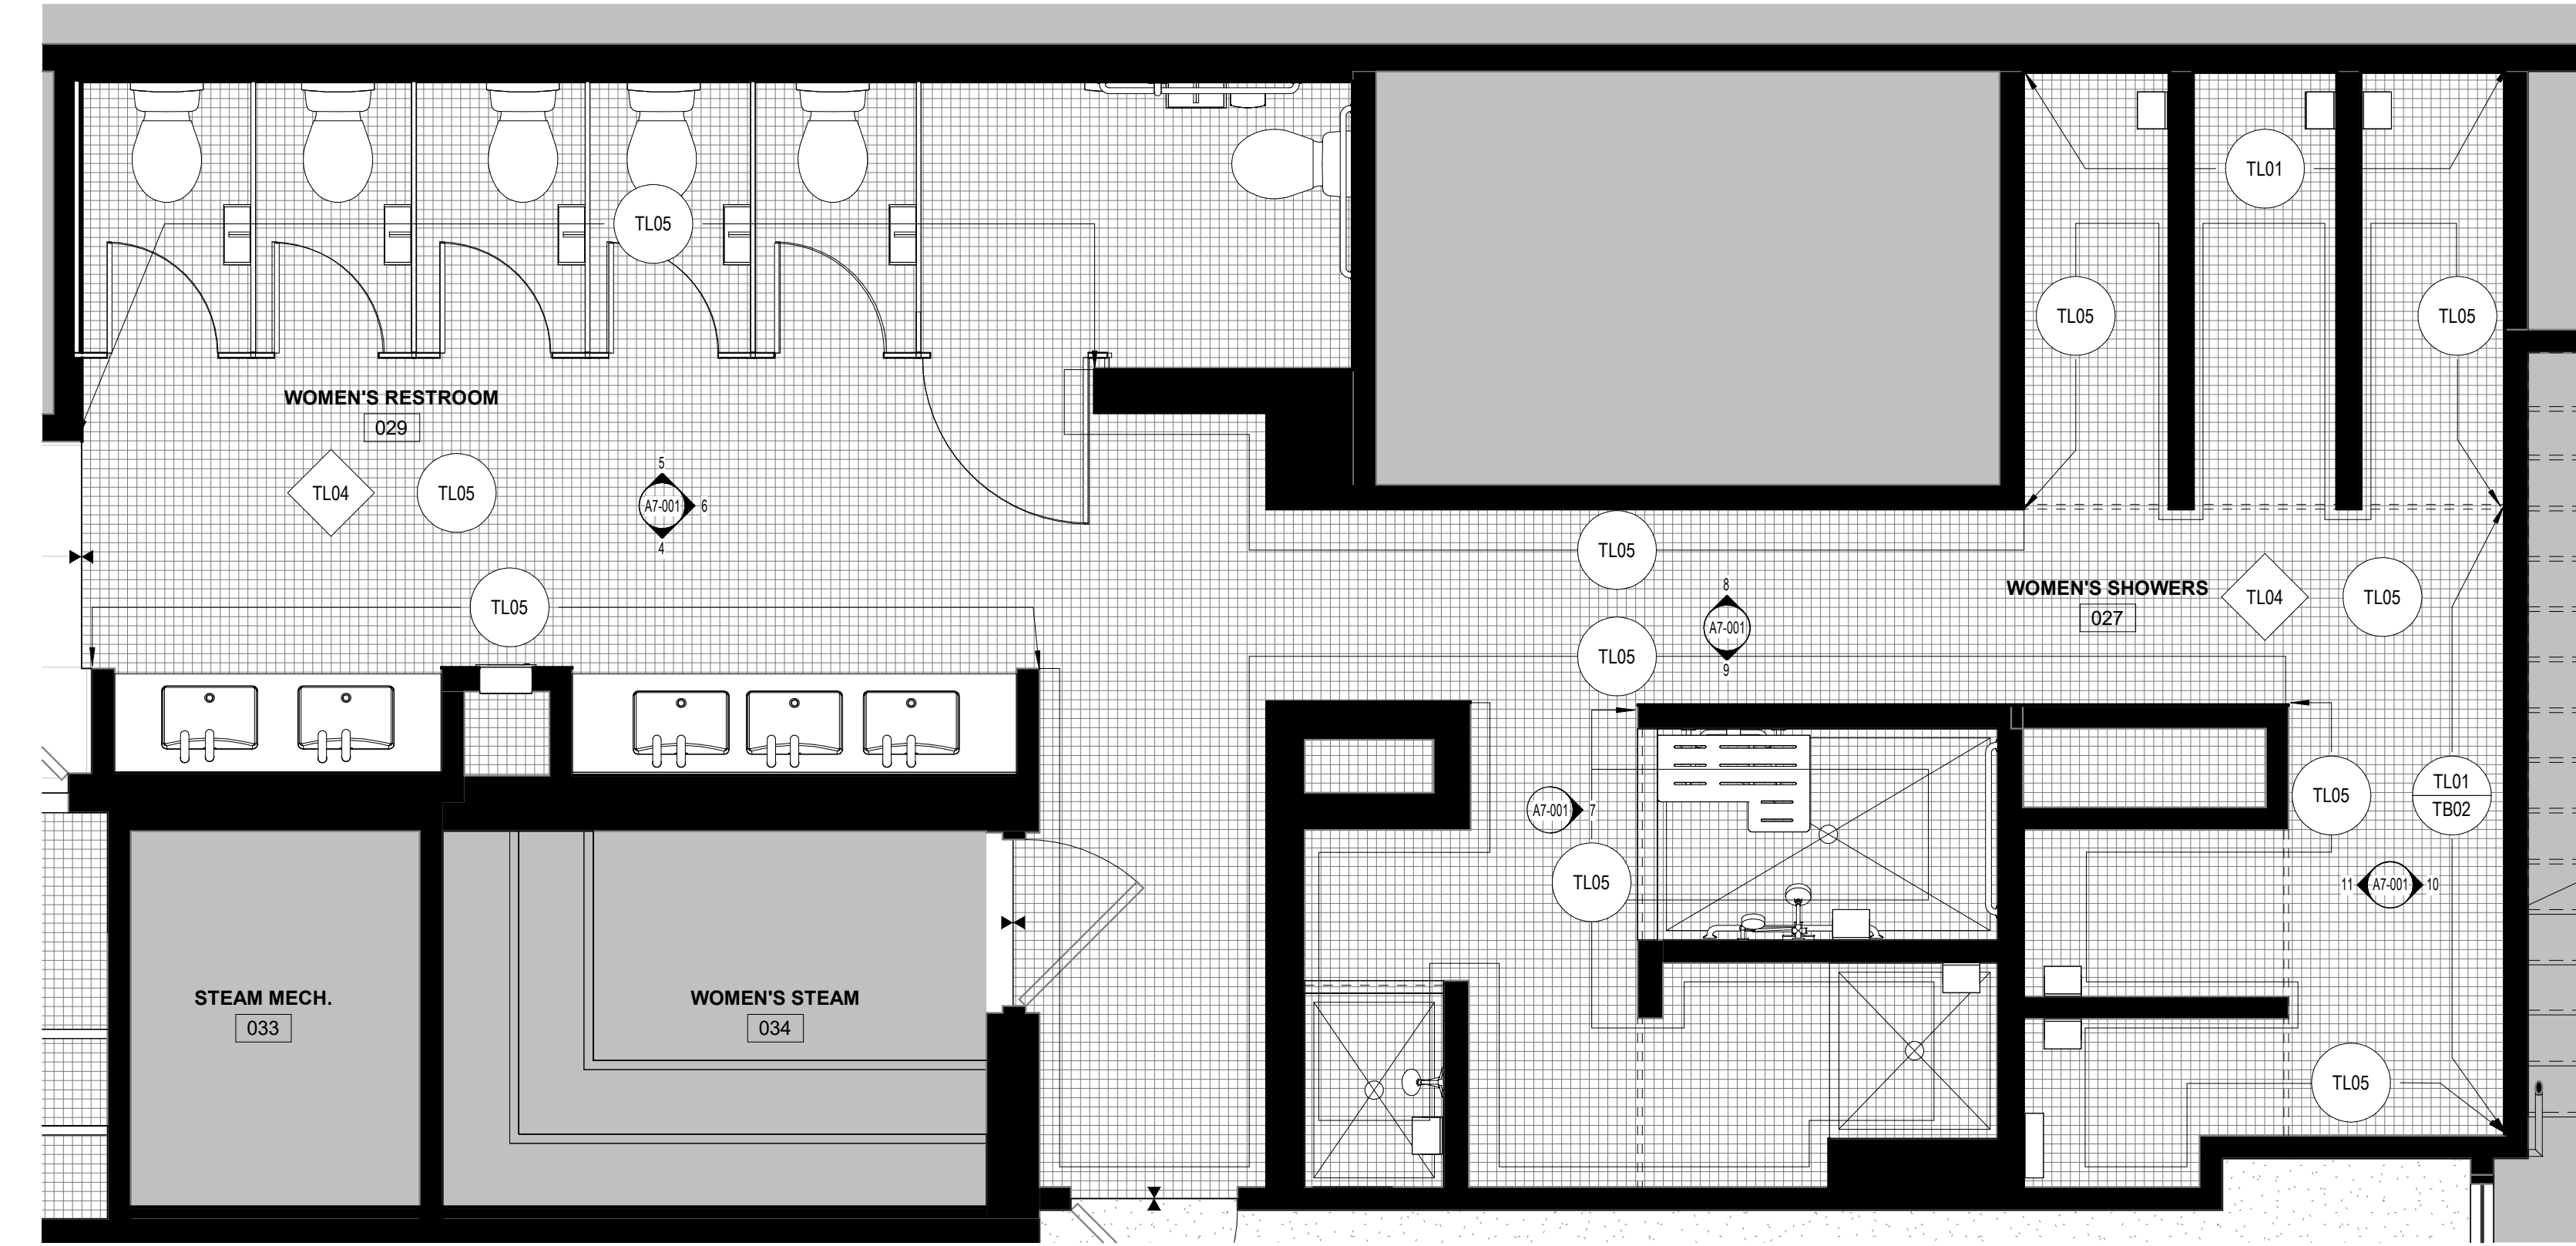


**3 ENLARGED FINISH PLAN - LOWER LEVEL - WOMEN'S RESTROOM**  
3/8" = 1'-0" REF: 1 / A1-400

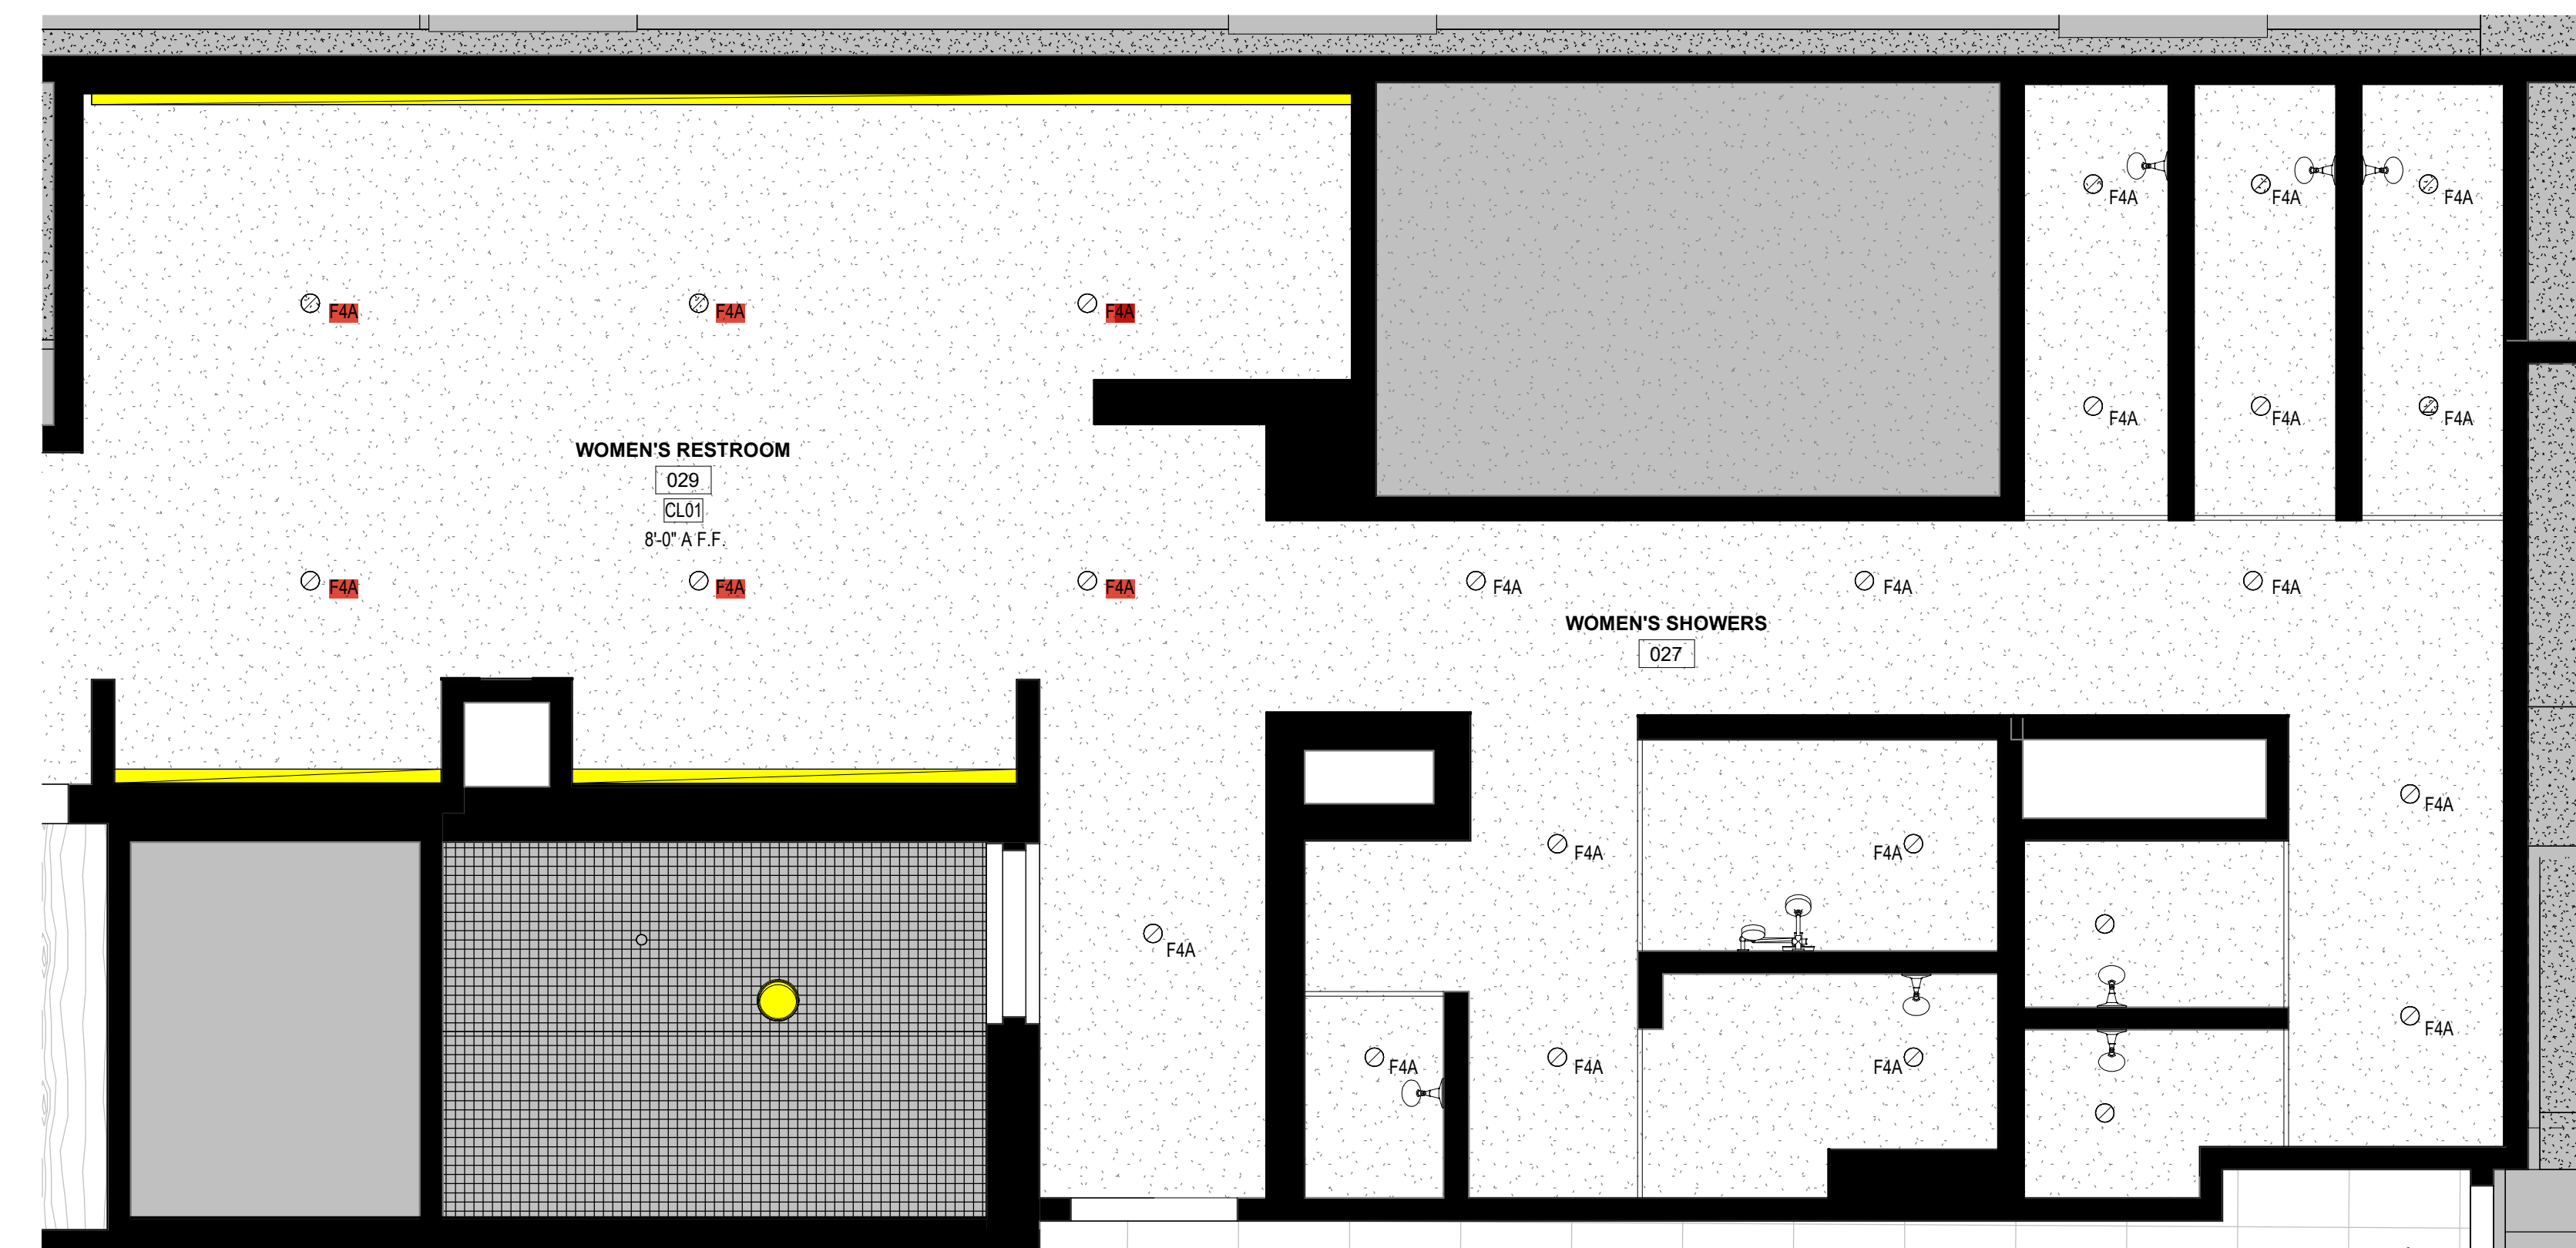


**2 ENLARGED RCP - LOWER LEVEL - WOMEN'S RESTROOM**  
3/8" = 1'-0" REF: 1 / A1-200

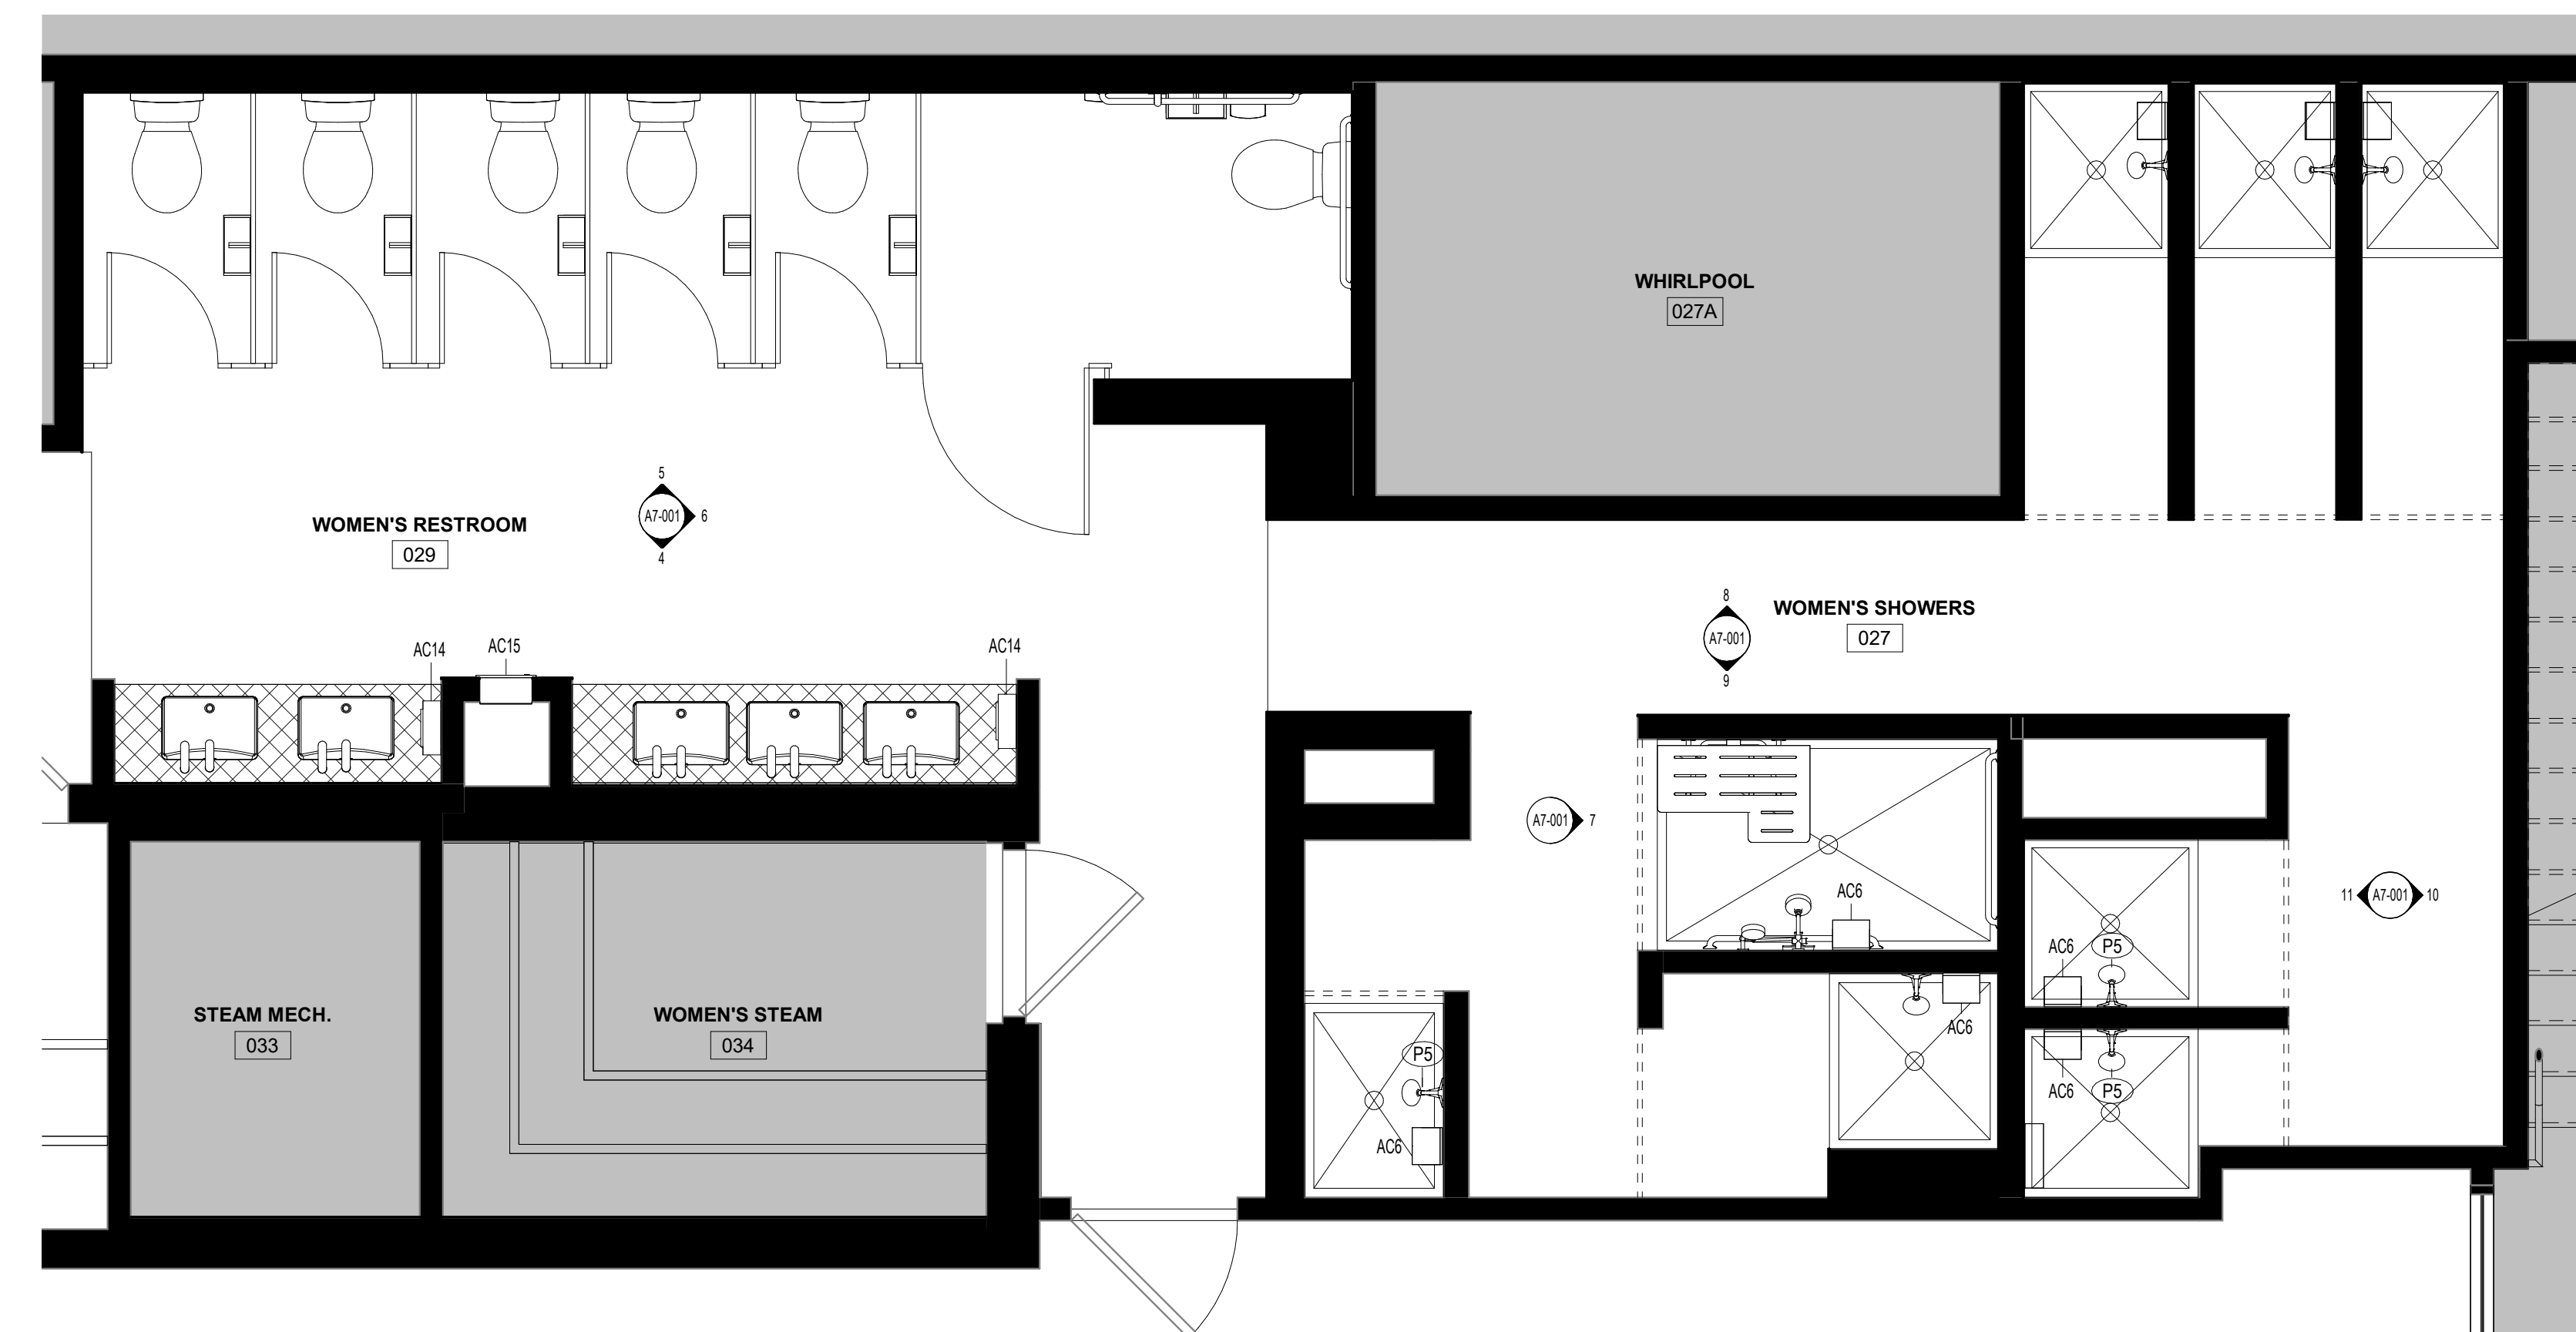


**1 ENLARGED PLAN - LOWER LEVEL - WOMEN'S RESTROOM**  
3/8" = 1'-0" REF: 1 / A1-100

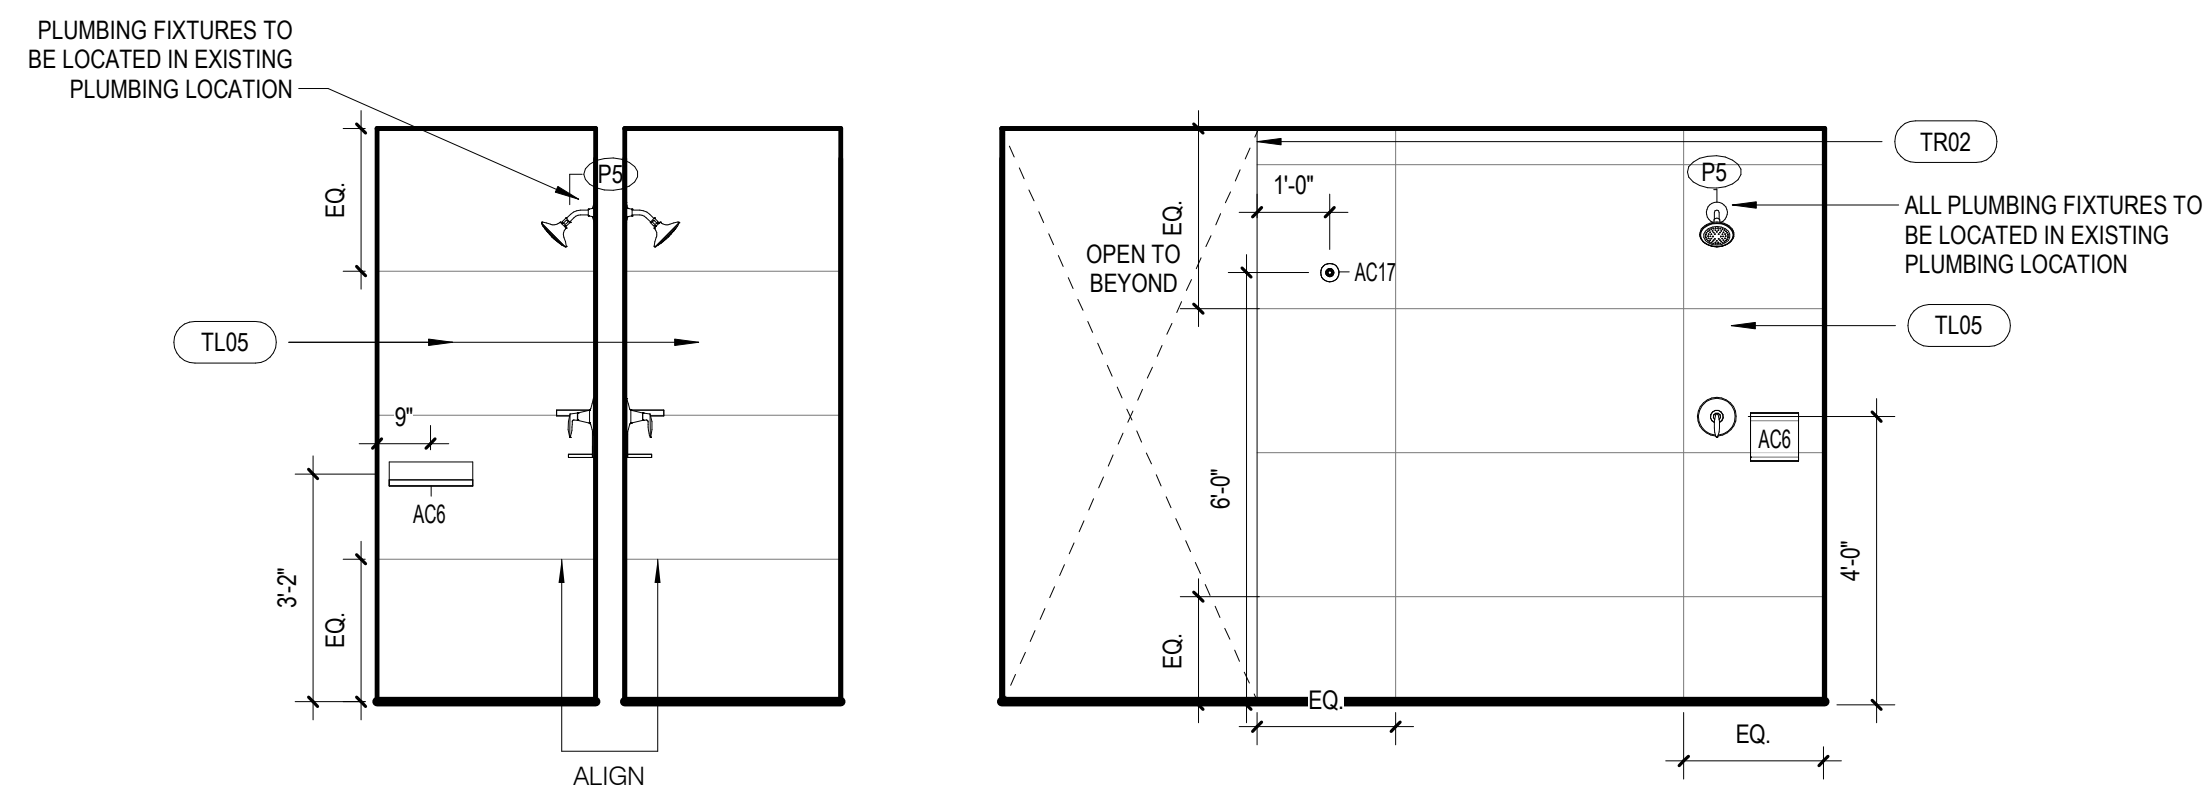


**11 ELEVATION - WOMEN'S SHOWERS SOUTH**  
3/8" = 1'-0"

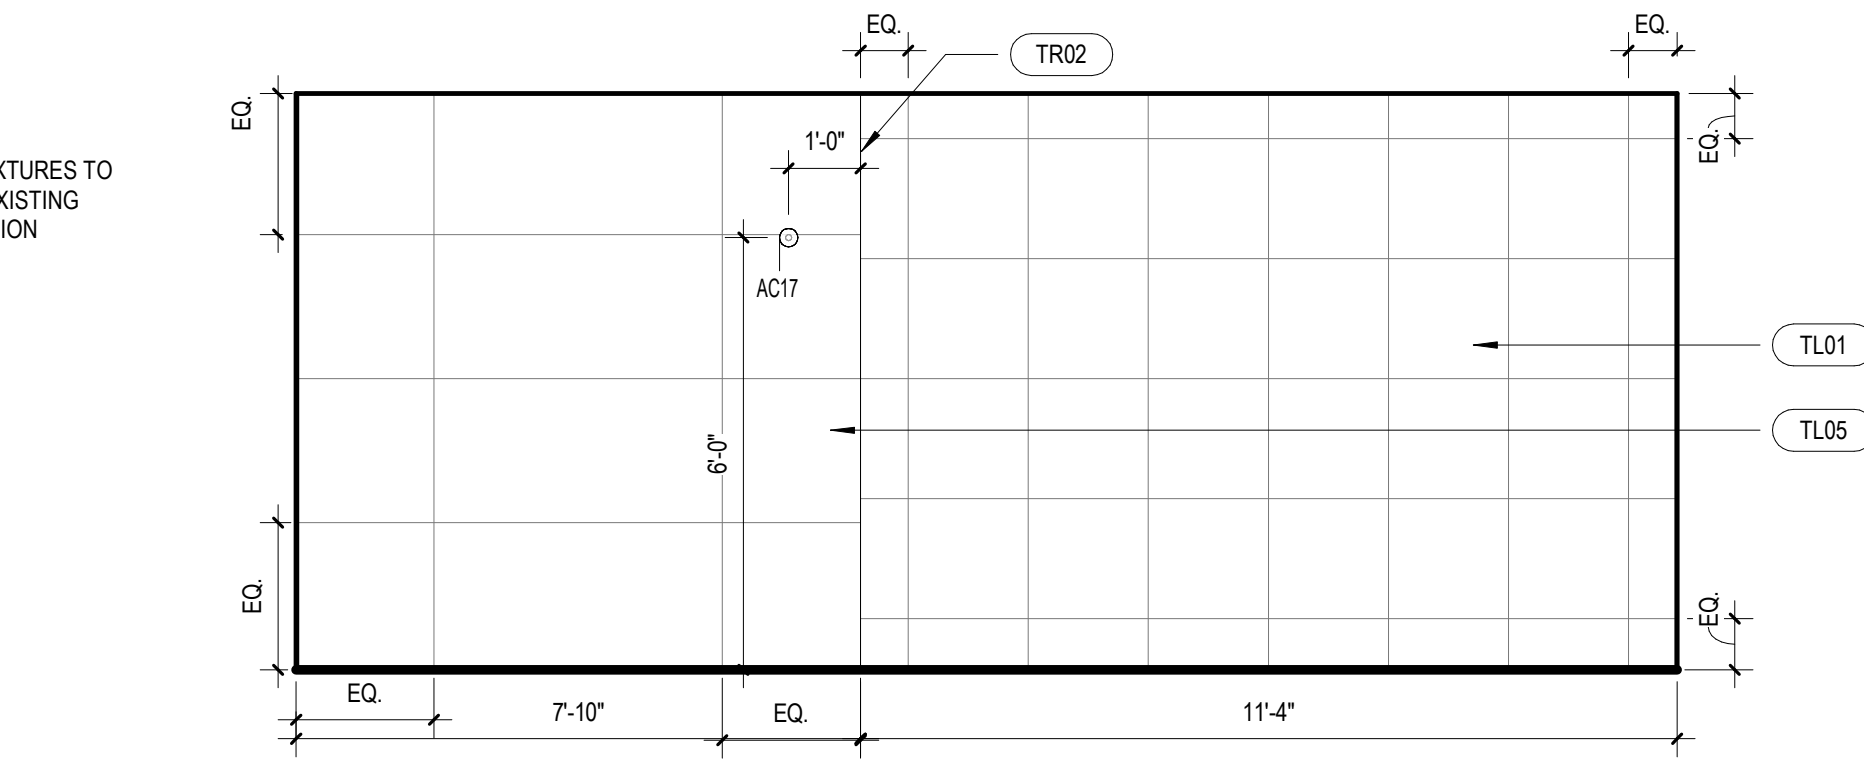


**10 ELEVATION - WOMEN'S SHOWERS NORTH 2**  
3/8" = 1'-0"

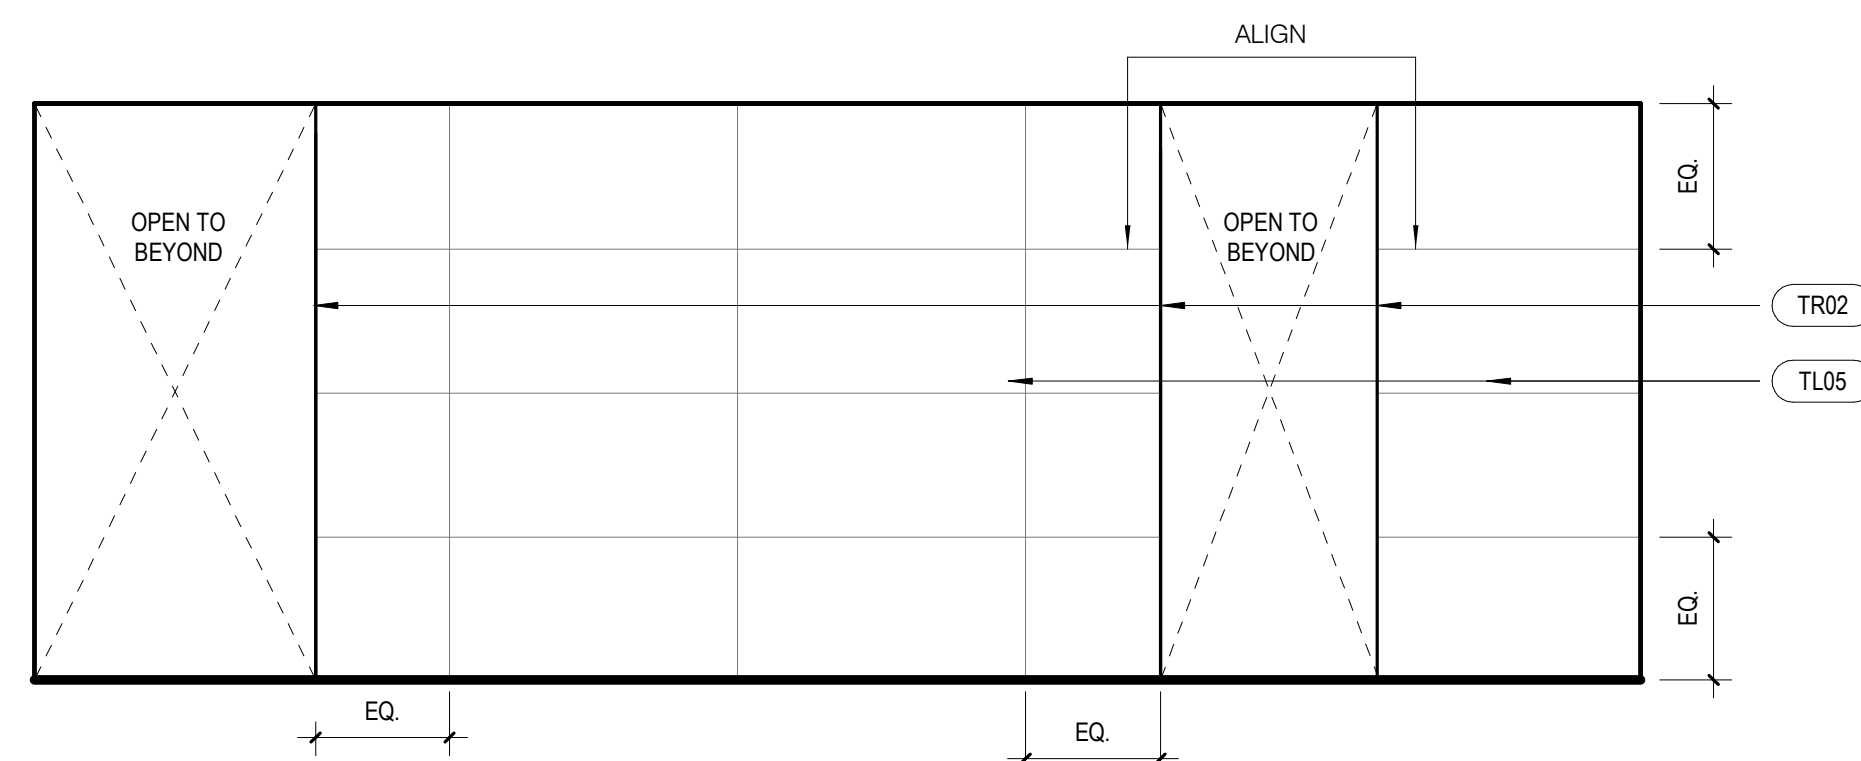


**9 ELEVATION - WOMEN'S SHOWERS EAST**  
3/8" = 1'-0"

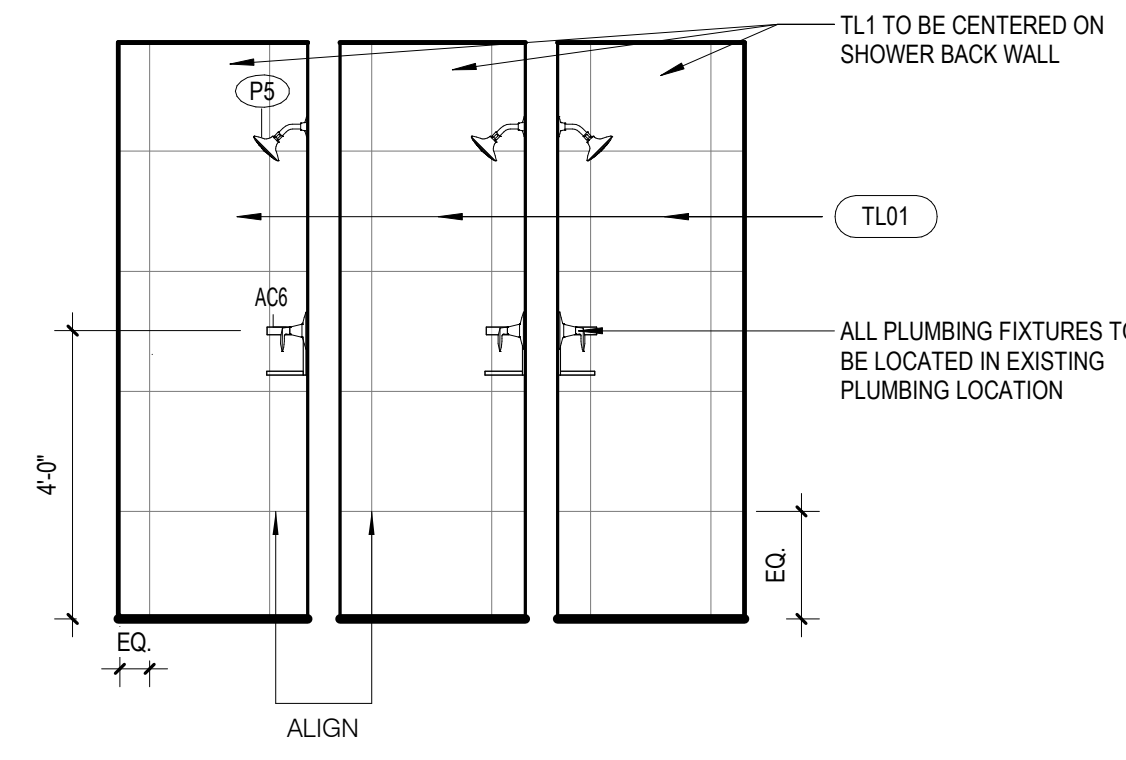


**8 ELEVATION - WOMEN'S SHOWERS WEST**  
3/8" = 1'-0"

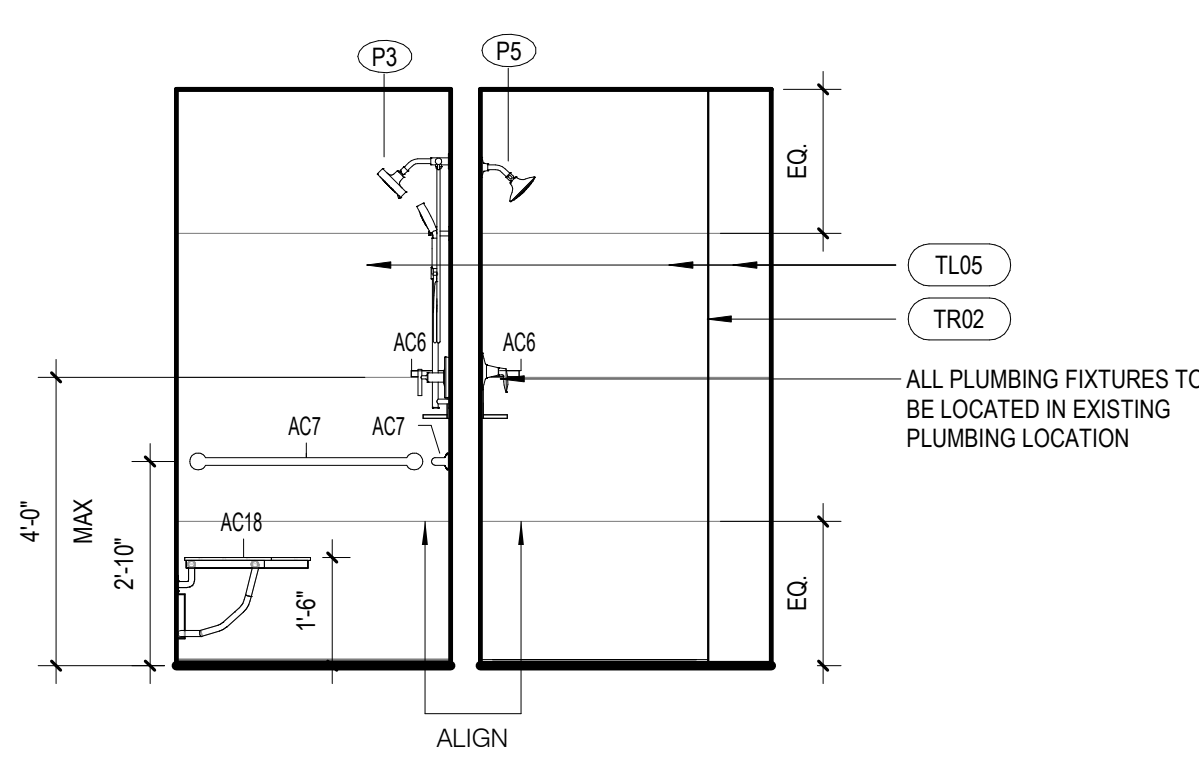


**7 ELEVATION - WOMEN'S SHOWER NORTH 1**  
3/8" = 1'-0"

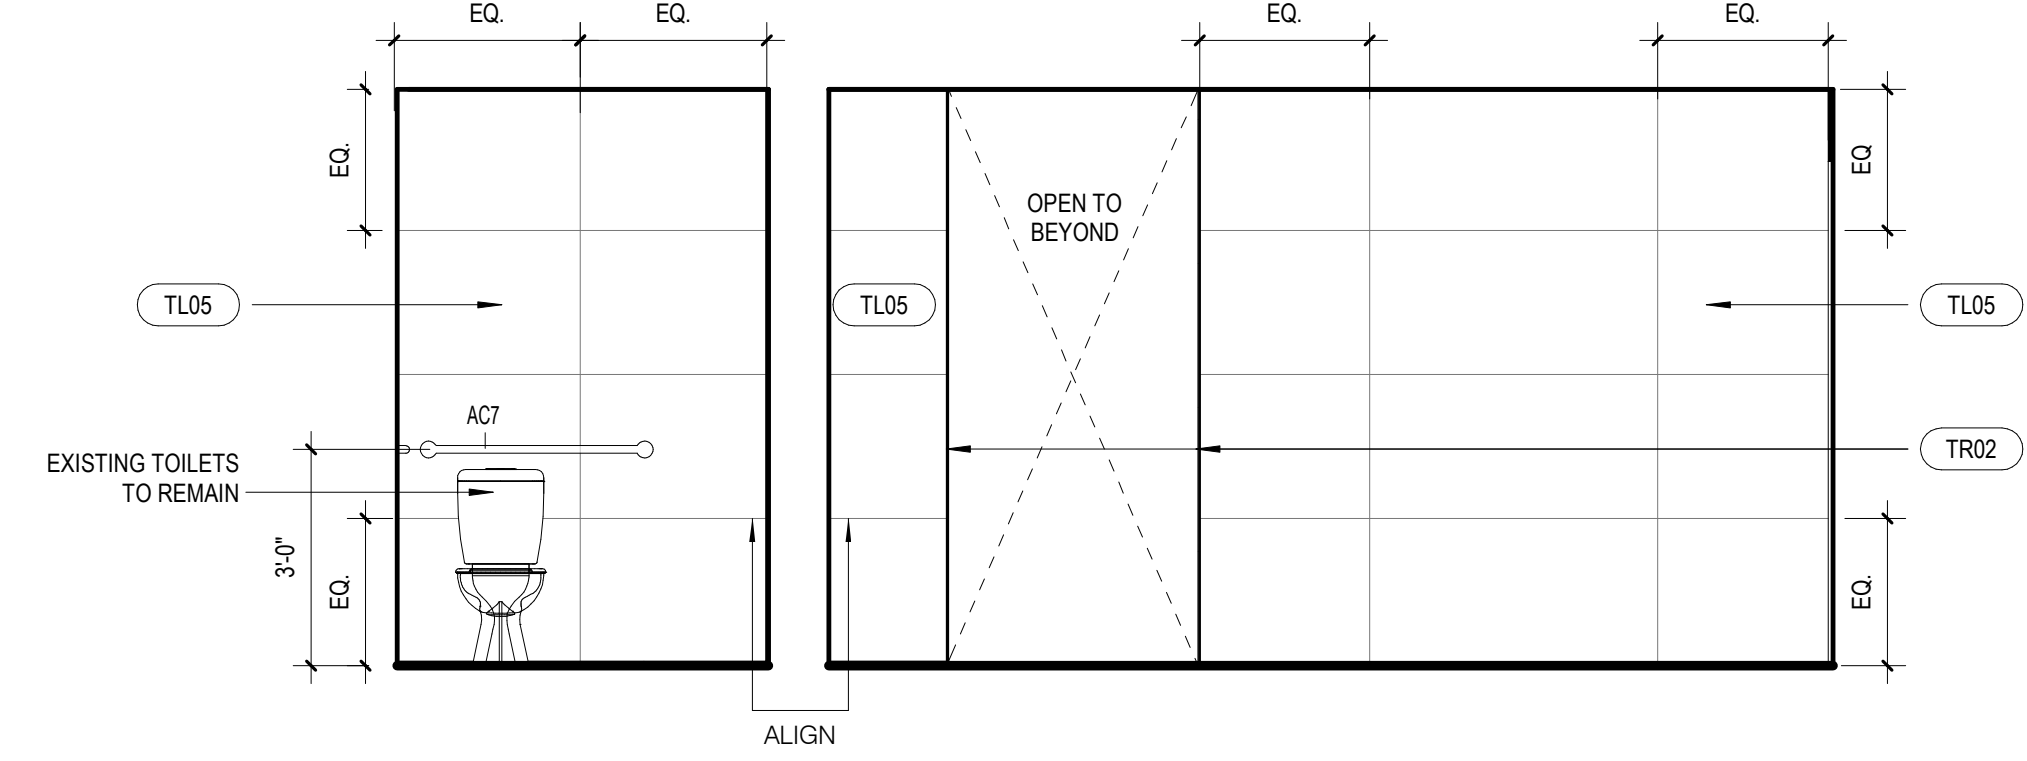

**6 ELEVATION - WOMEN'S RESTROOM NORTH**  
3/8" = 1'-0"

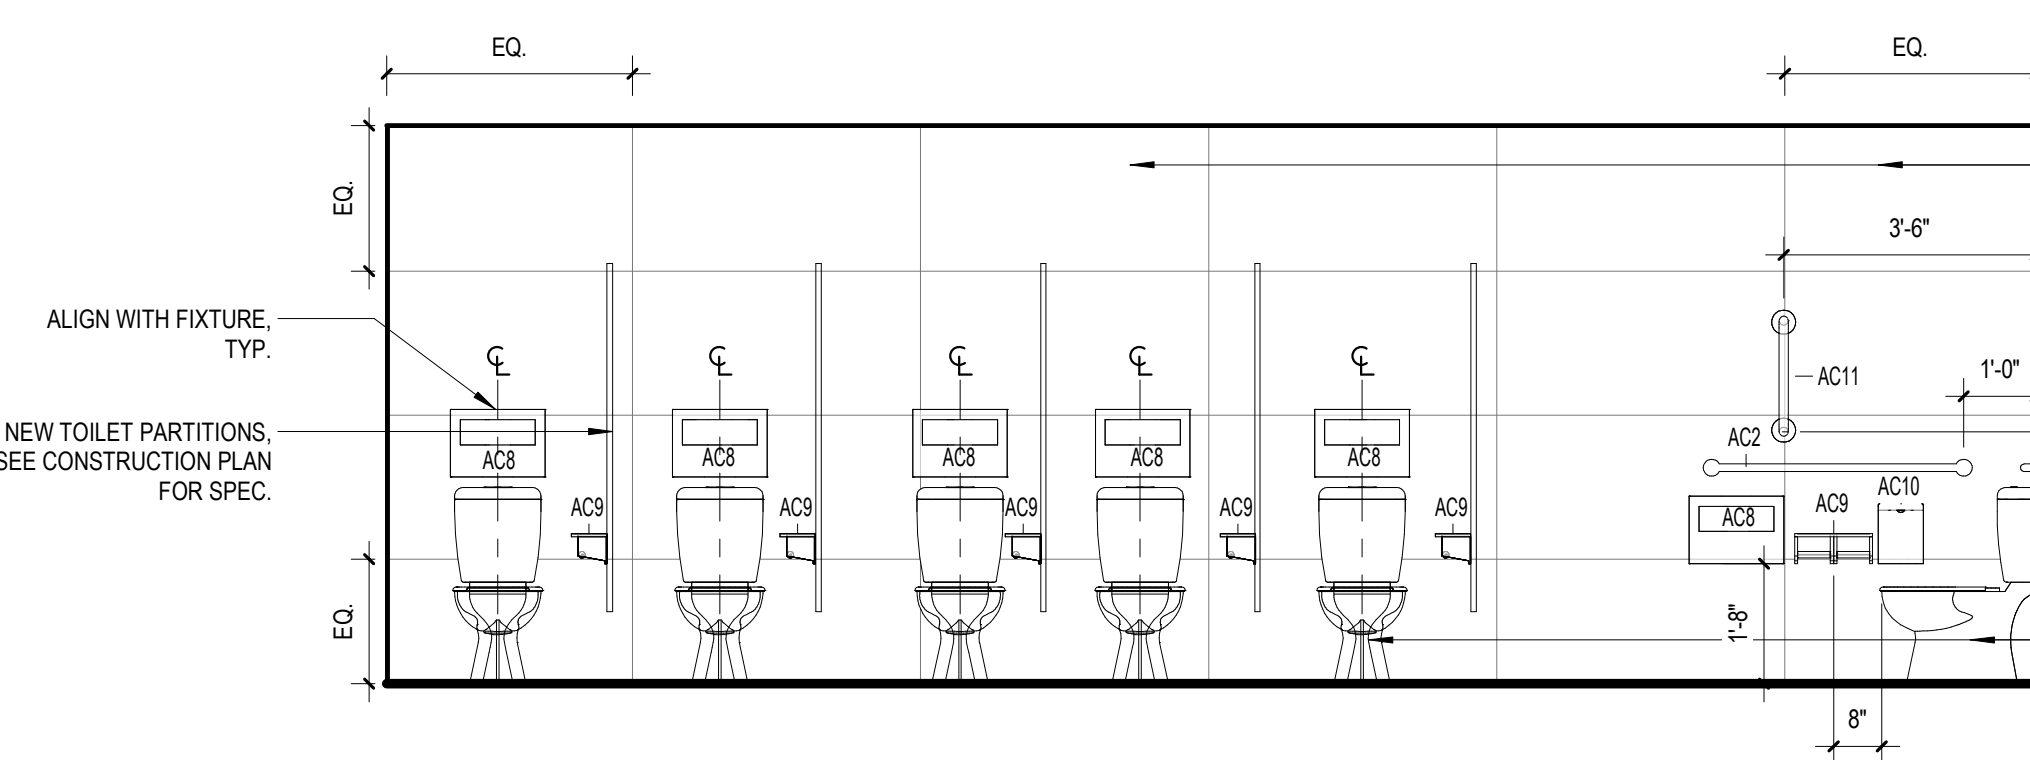

**5 ELEVATION - WOMEN'S RESTROOM WEST**  
3/8" = 1'-0"

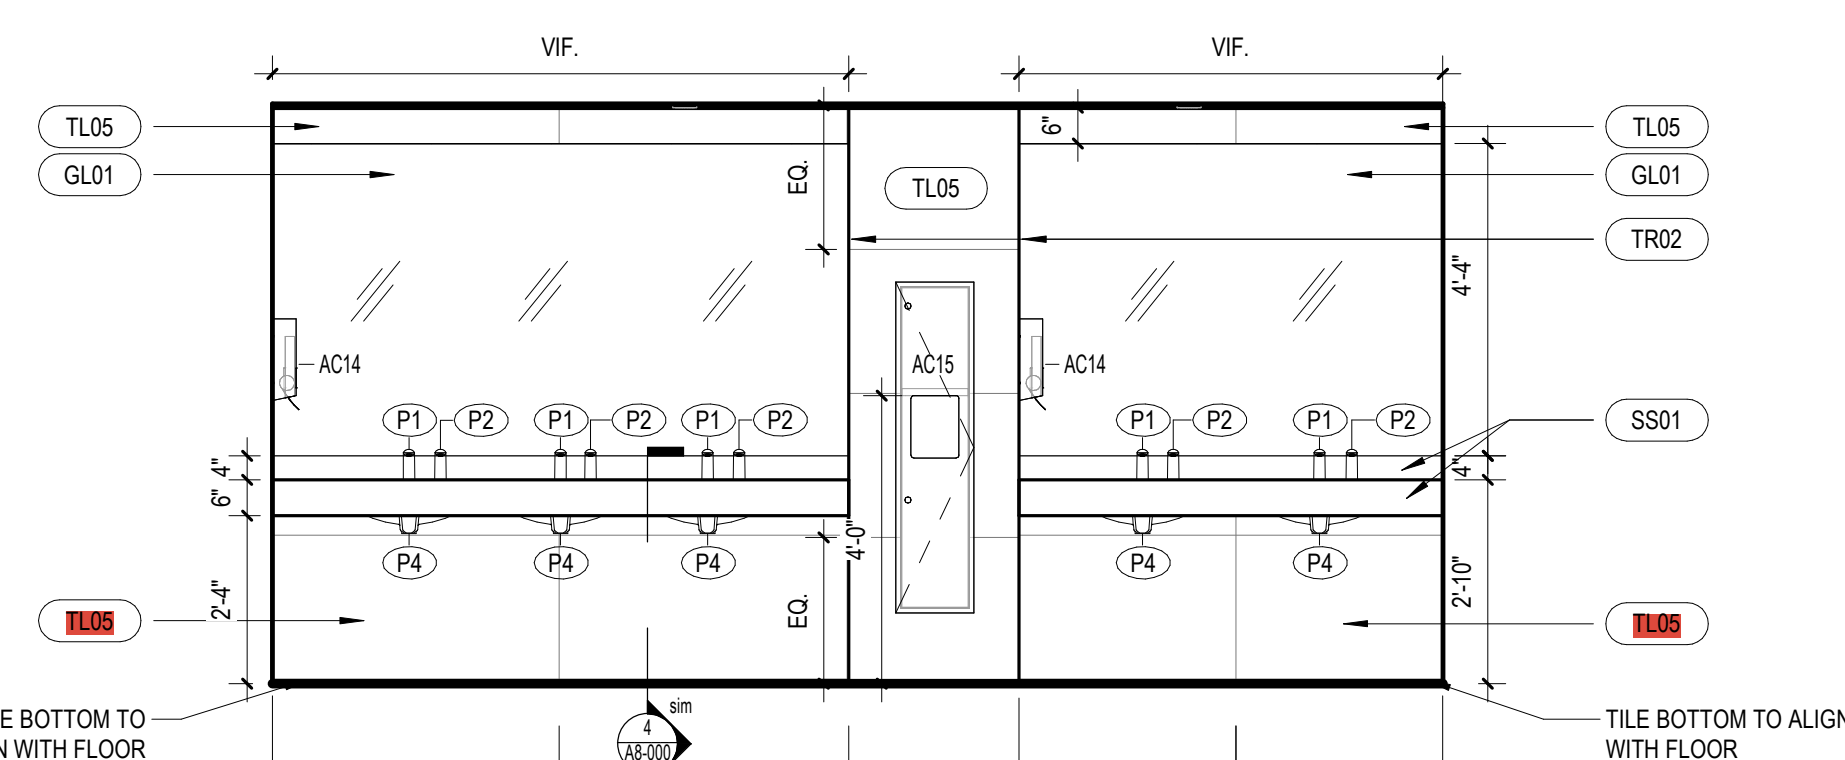

**4 ELEVATION - WOMEN'S RESTROOM EAST**  
3/8" = 1'-0"