

ISSUES

#	DESCRIPTION	DATE
1	ISSUE FOR 50% CDS	12/15/2025
2	ISSUE FOR BID	01/28/2026

SEAL

PROJECT NAME + ADDRESS
The Beach Club

2900 Thomas Ave S
Minneapolis, MN 55416


PROJECT NUMBER 13205.000

SHEET NAME
ENLARGED PLAN &
ELEVATION - ALL
GENDER RESTROOM


SCALE
3/8" = 1'-0"




SHEET NUMBER
A7-002

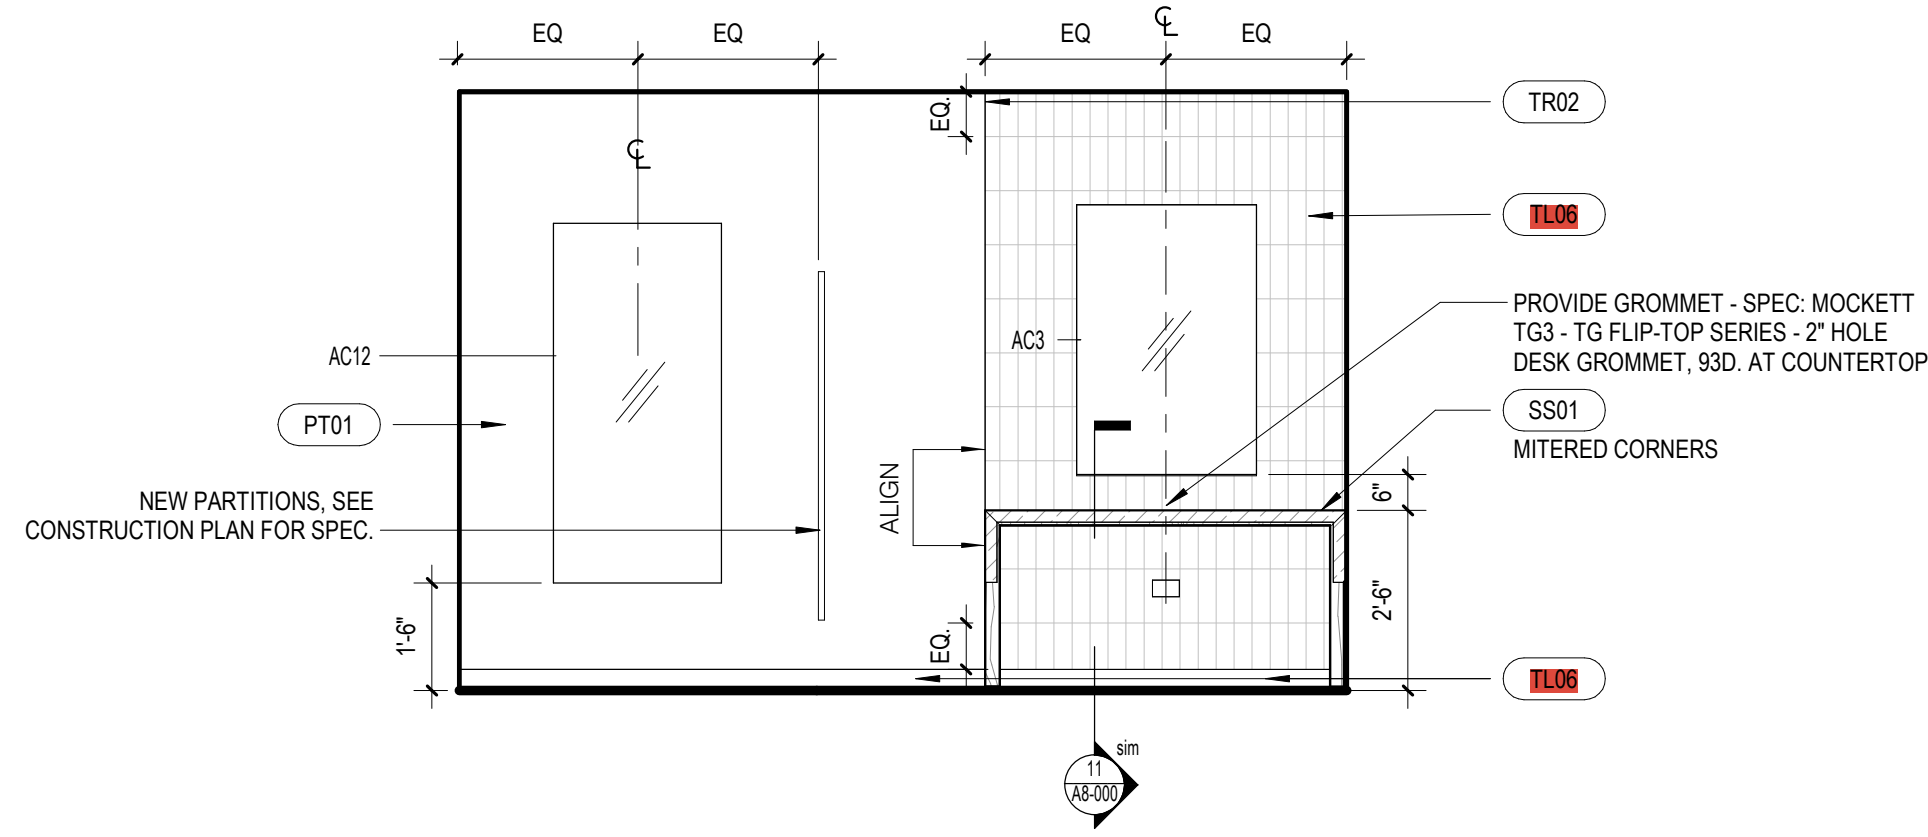


14 ELEVATION - ALL GENDER LOCKERS 002B WEST
3/8" = 1'-0"

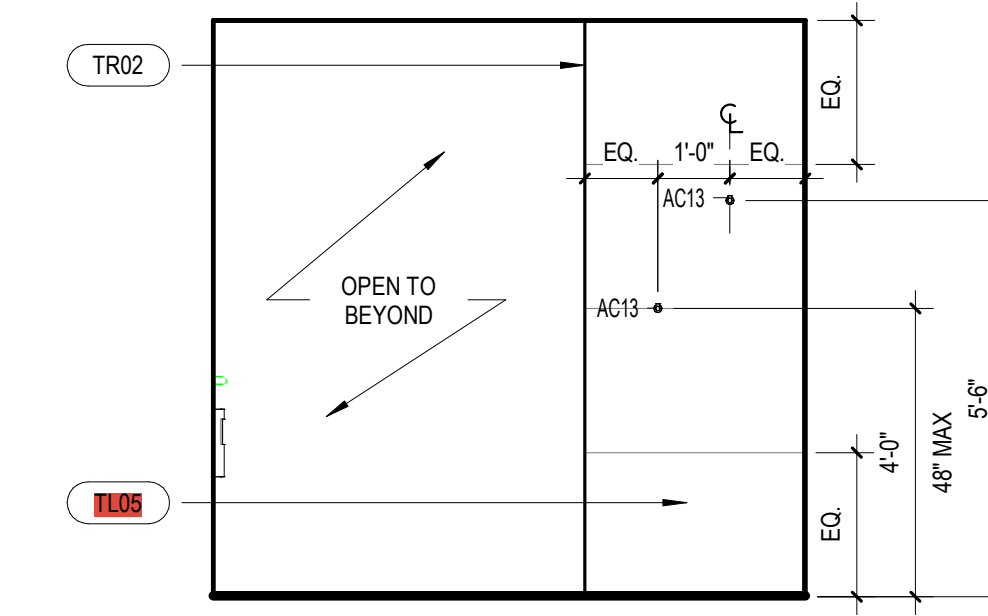


13 ELEVATION - ALL GENDER RR 002B SOUTH
3/8" = 1'-0"

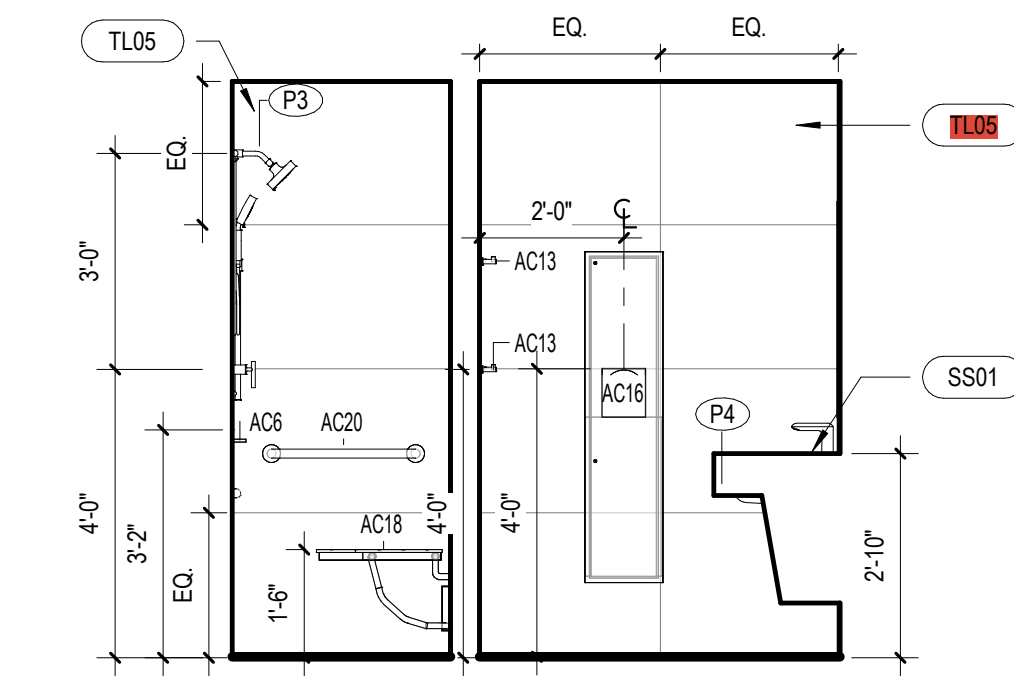


12 ELEVATION - ALL GENDER RR 002B WEST
3/8" = 1'-0"

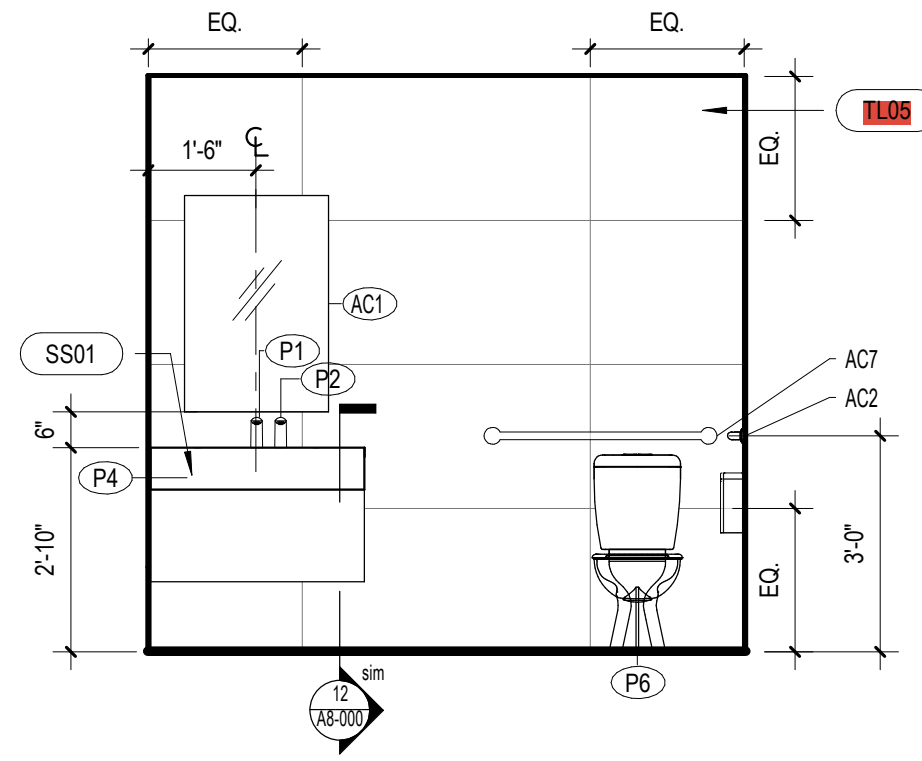


11 ELEVATION - ALL GENDER RR 002B NORTH
3/8" = 1'-0"

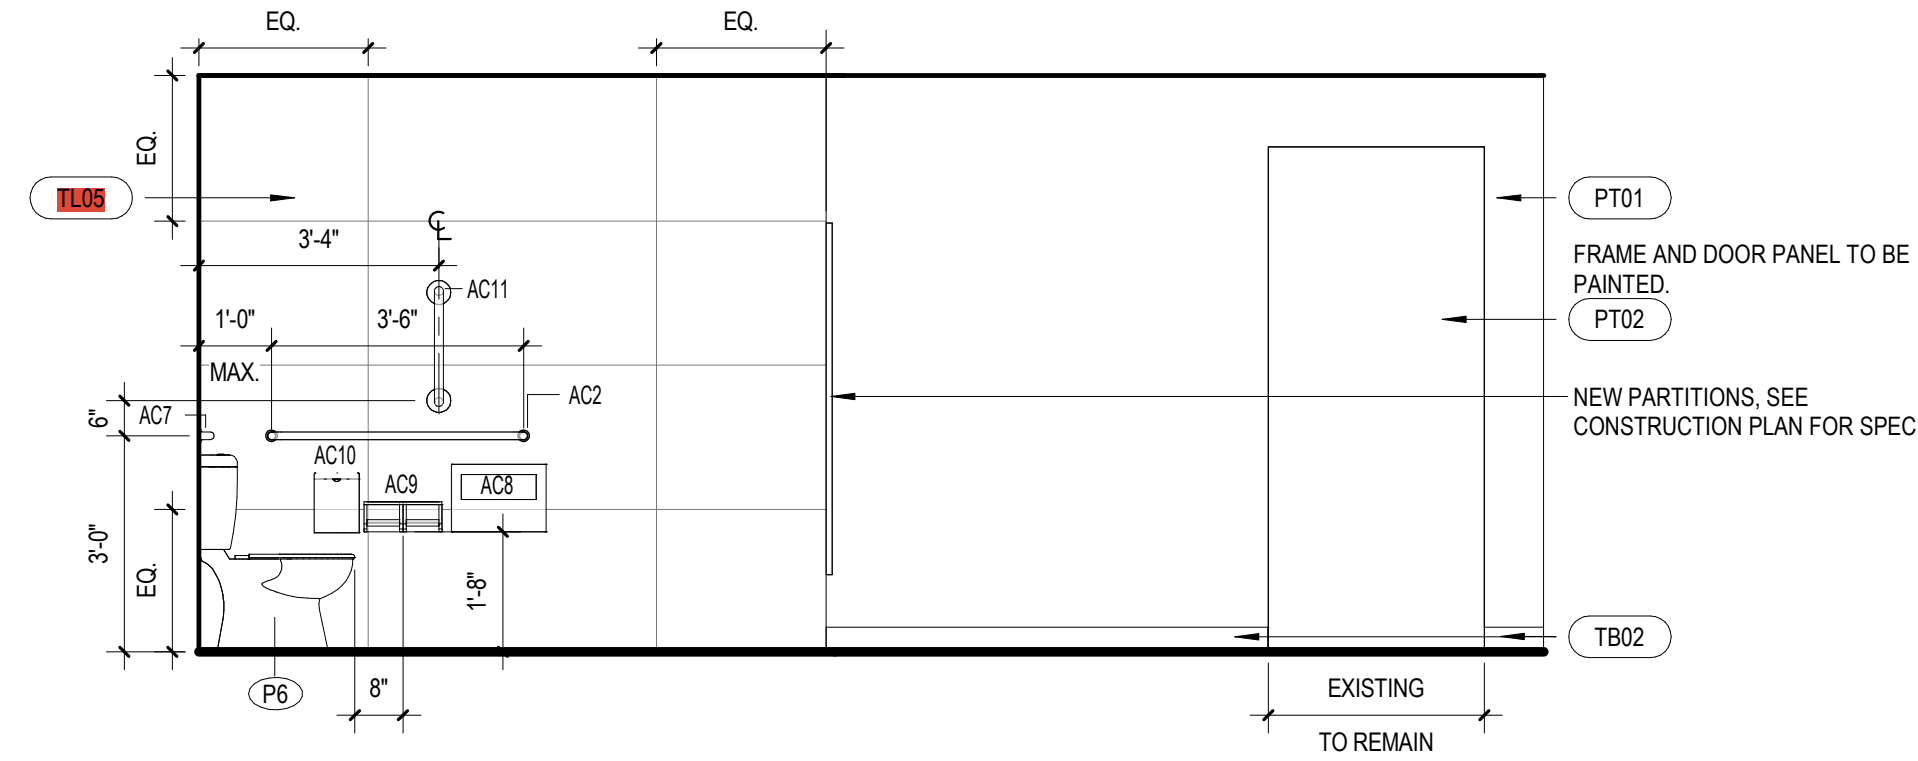


10 ELEVATION - ALL GENDER RR 002B EAST
3/8" = 1'-0"

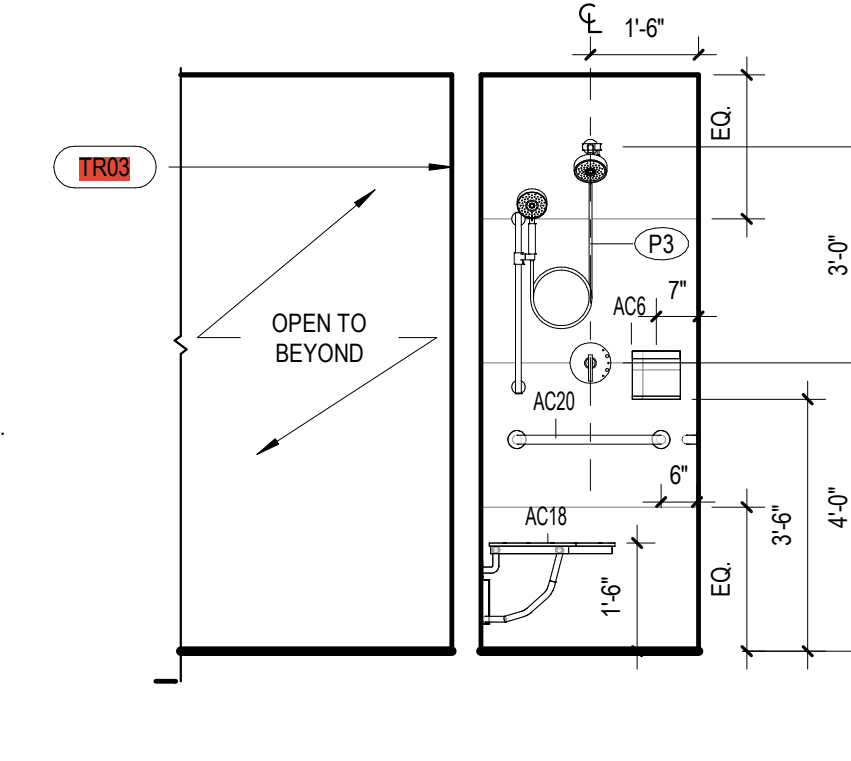


9 ELEVATION - ALL GENDER RR 002A NORTH
3/8" = 1'-0"

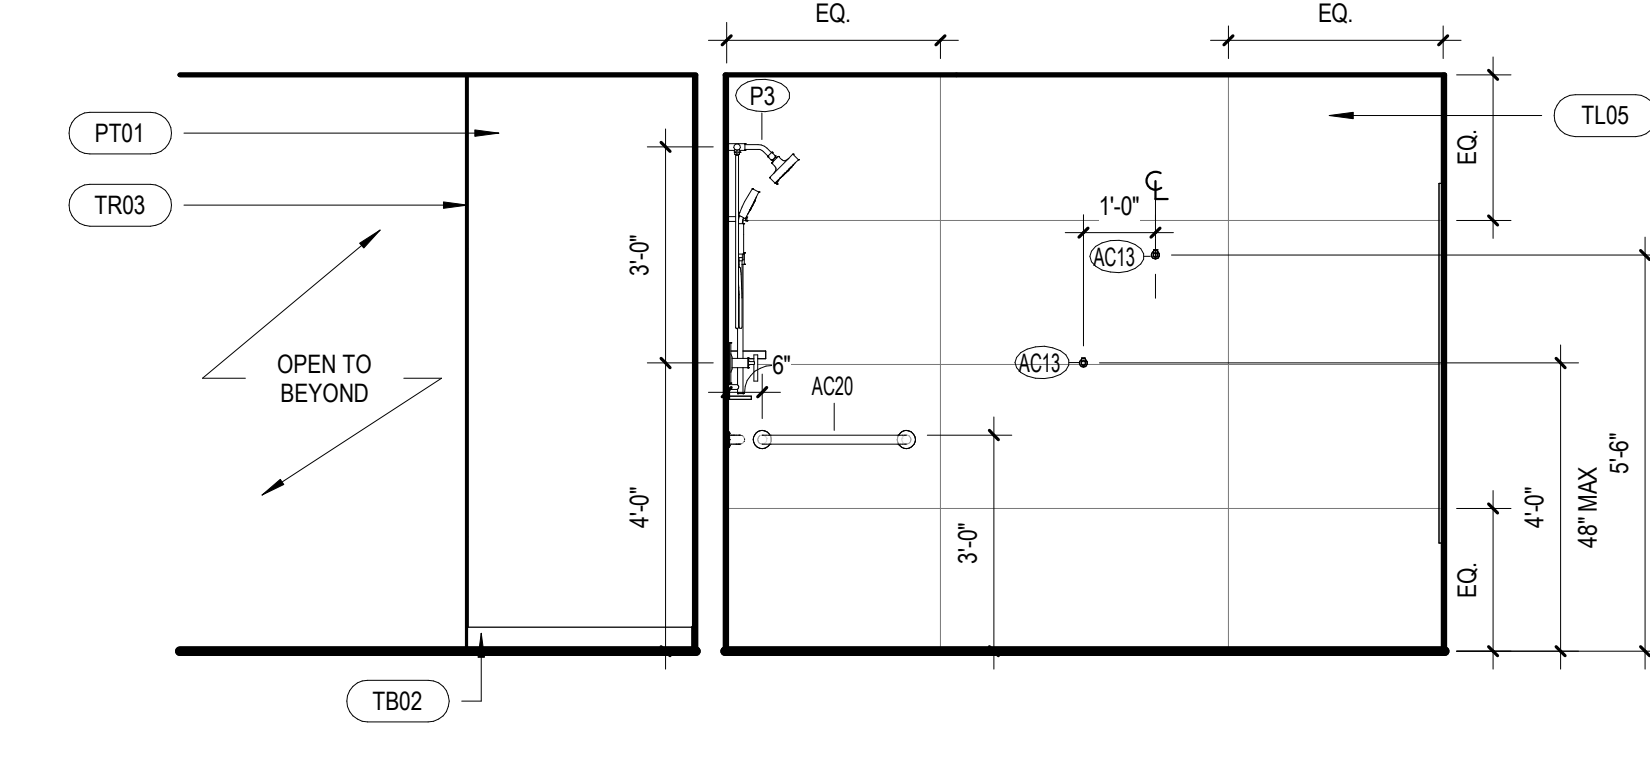


8 ELEVATION - ALL GENDER LOCKERS 002A EAST
3/8" = 1'-0"

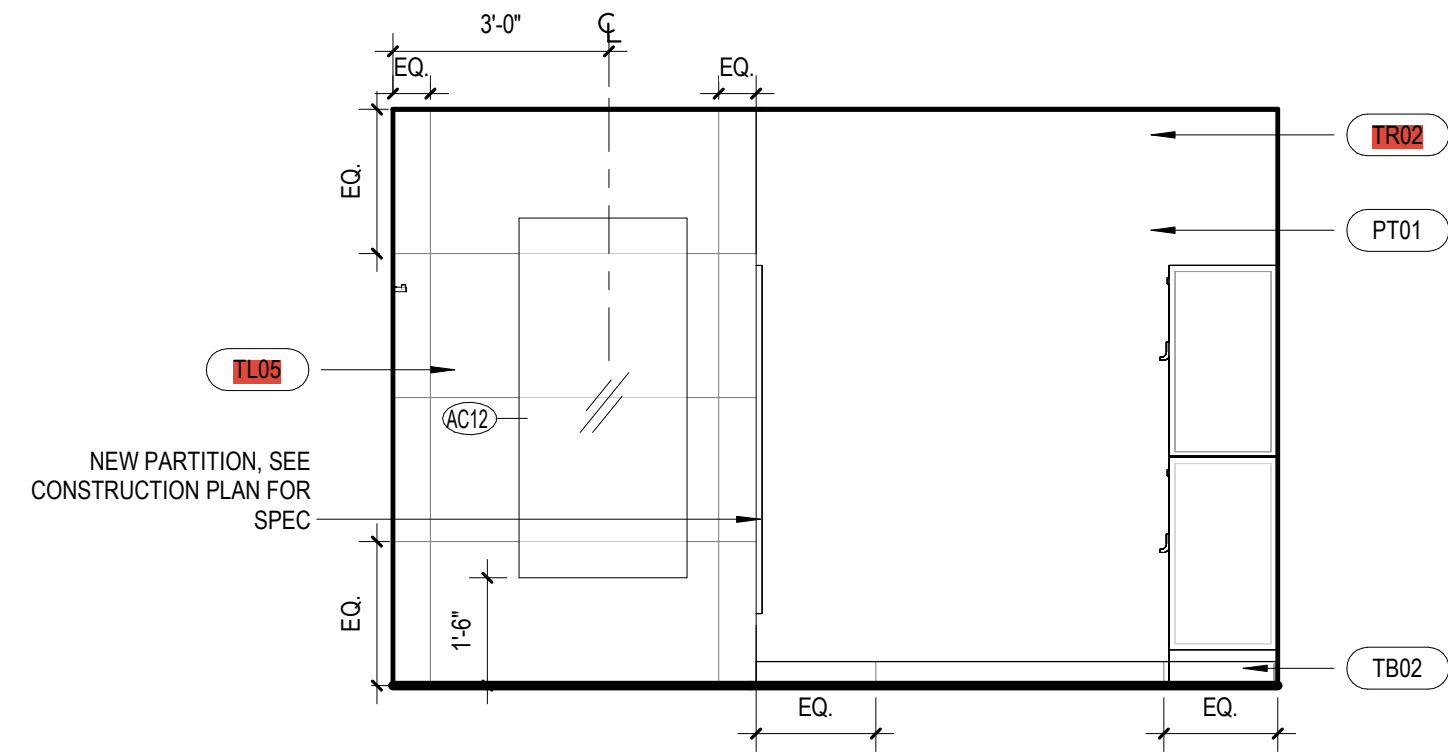


7 ELEVATION - ALL GENDER LOCKERS 002A SOUTH
3/8" = 1'-0"

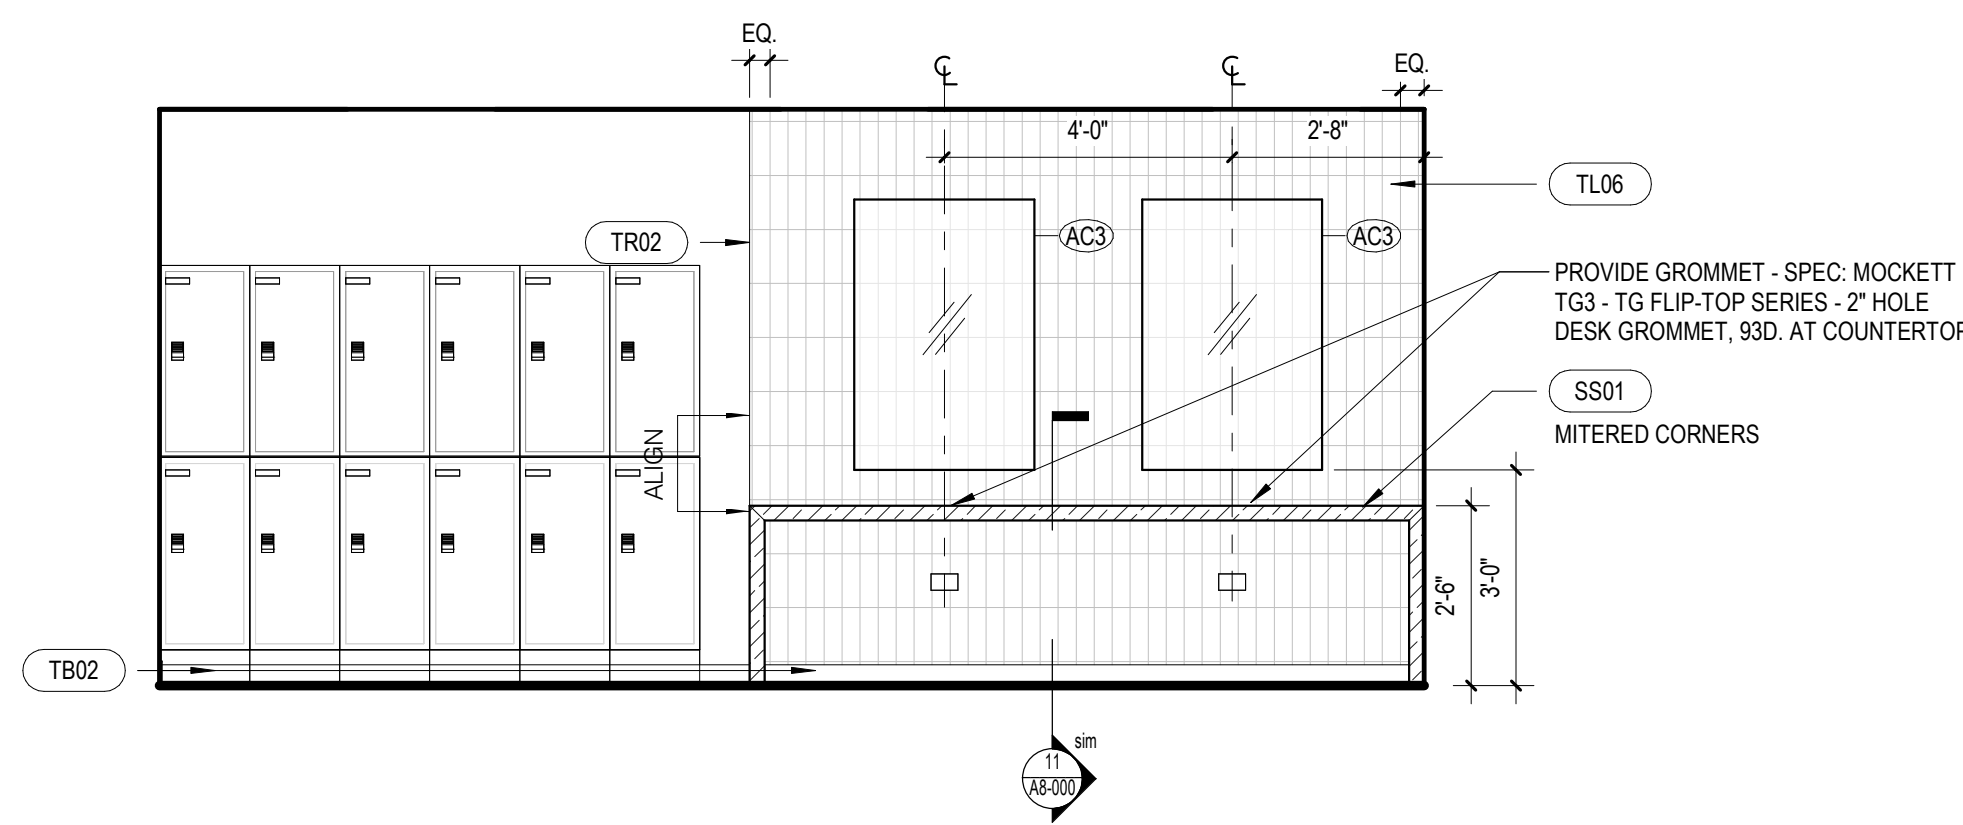


6 ELEVATION - ALL GENDER RR 002A WEST
3/8" = 1'-0"

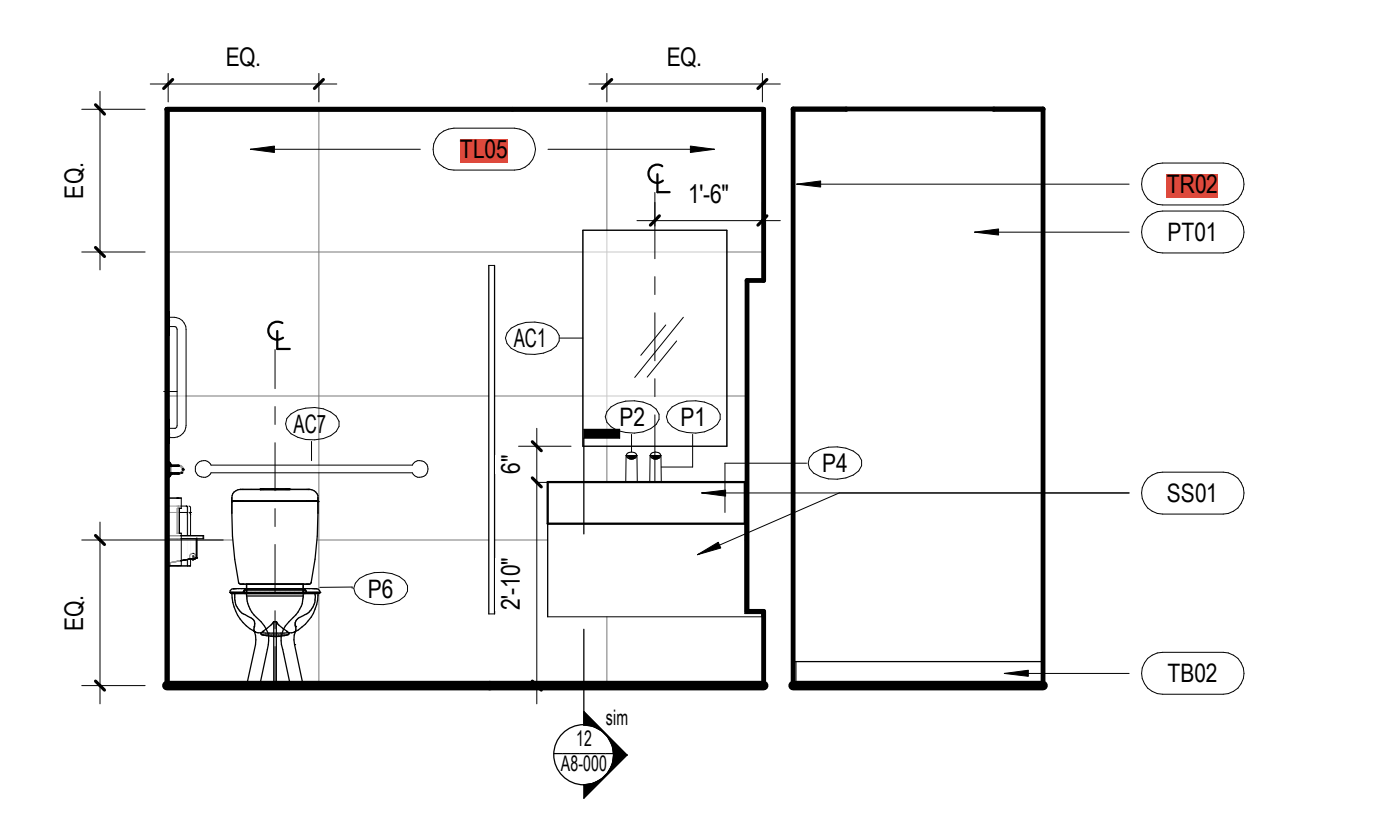


5 ELEVATION - ALL GENDER RR 002A SOUTH
3/8" = 1'-0"

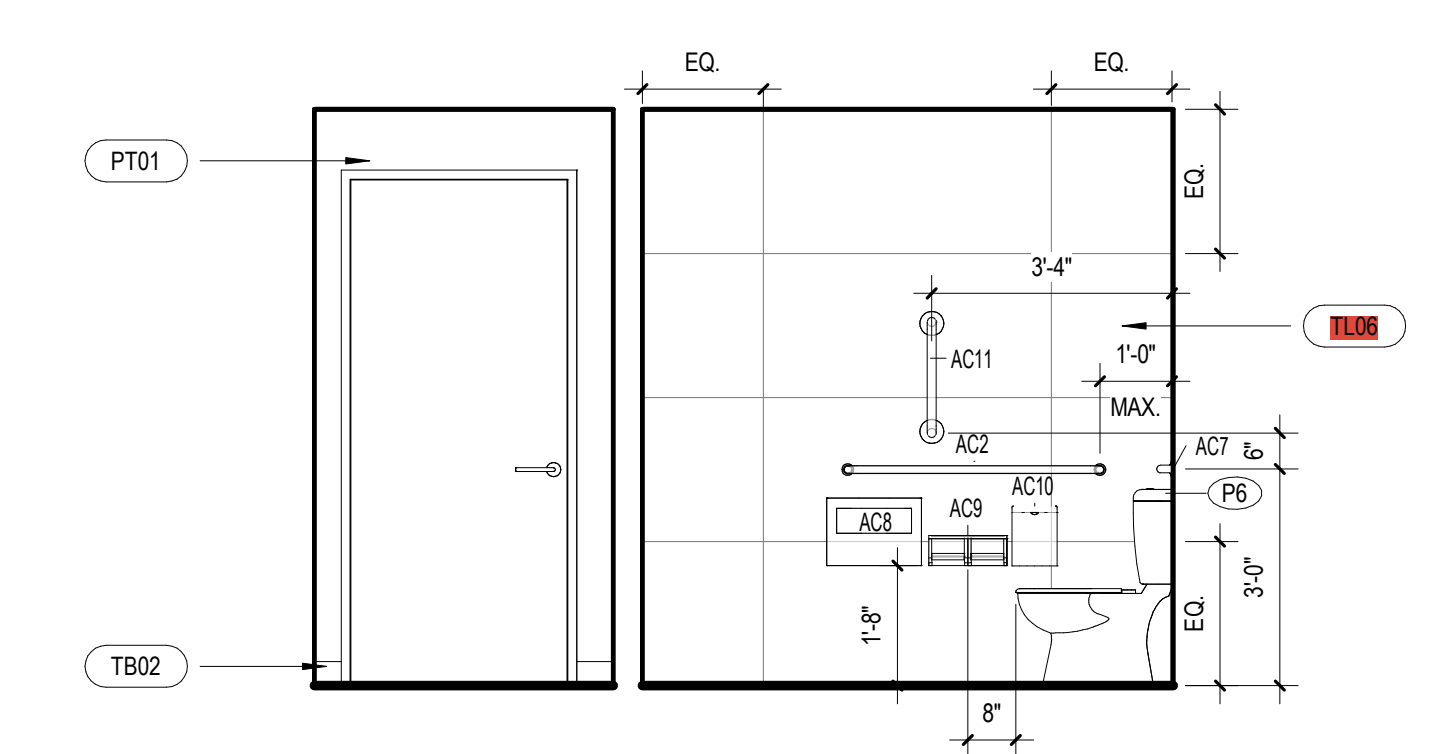


4 ELEVATION - ALL GENDER RR 002A EAST
3/8" = 1'-0"

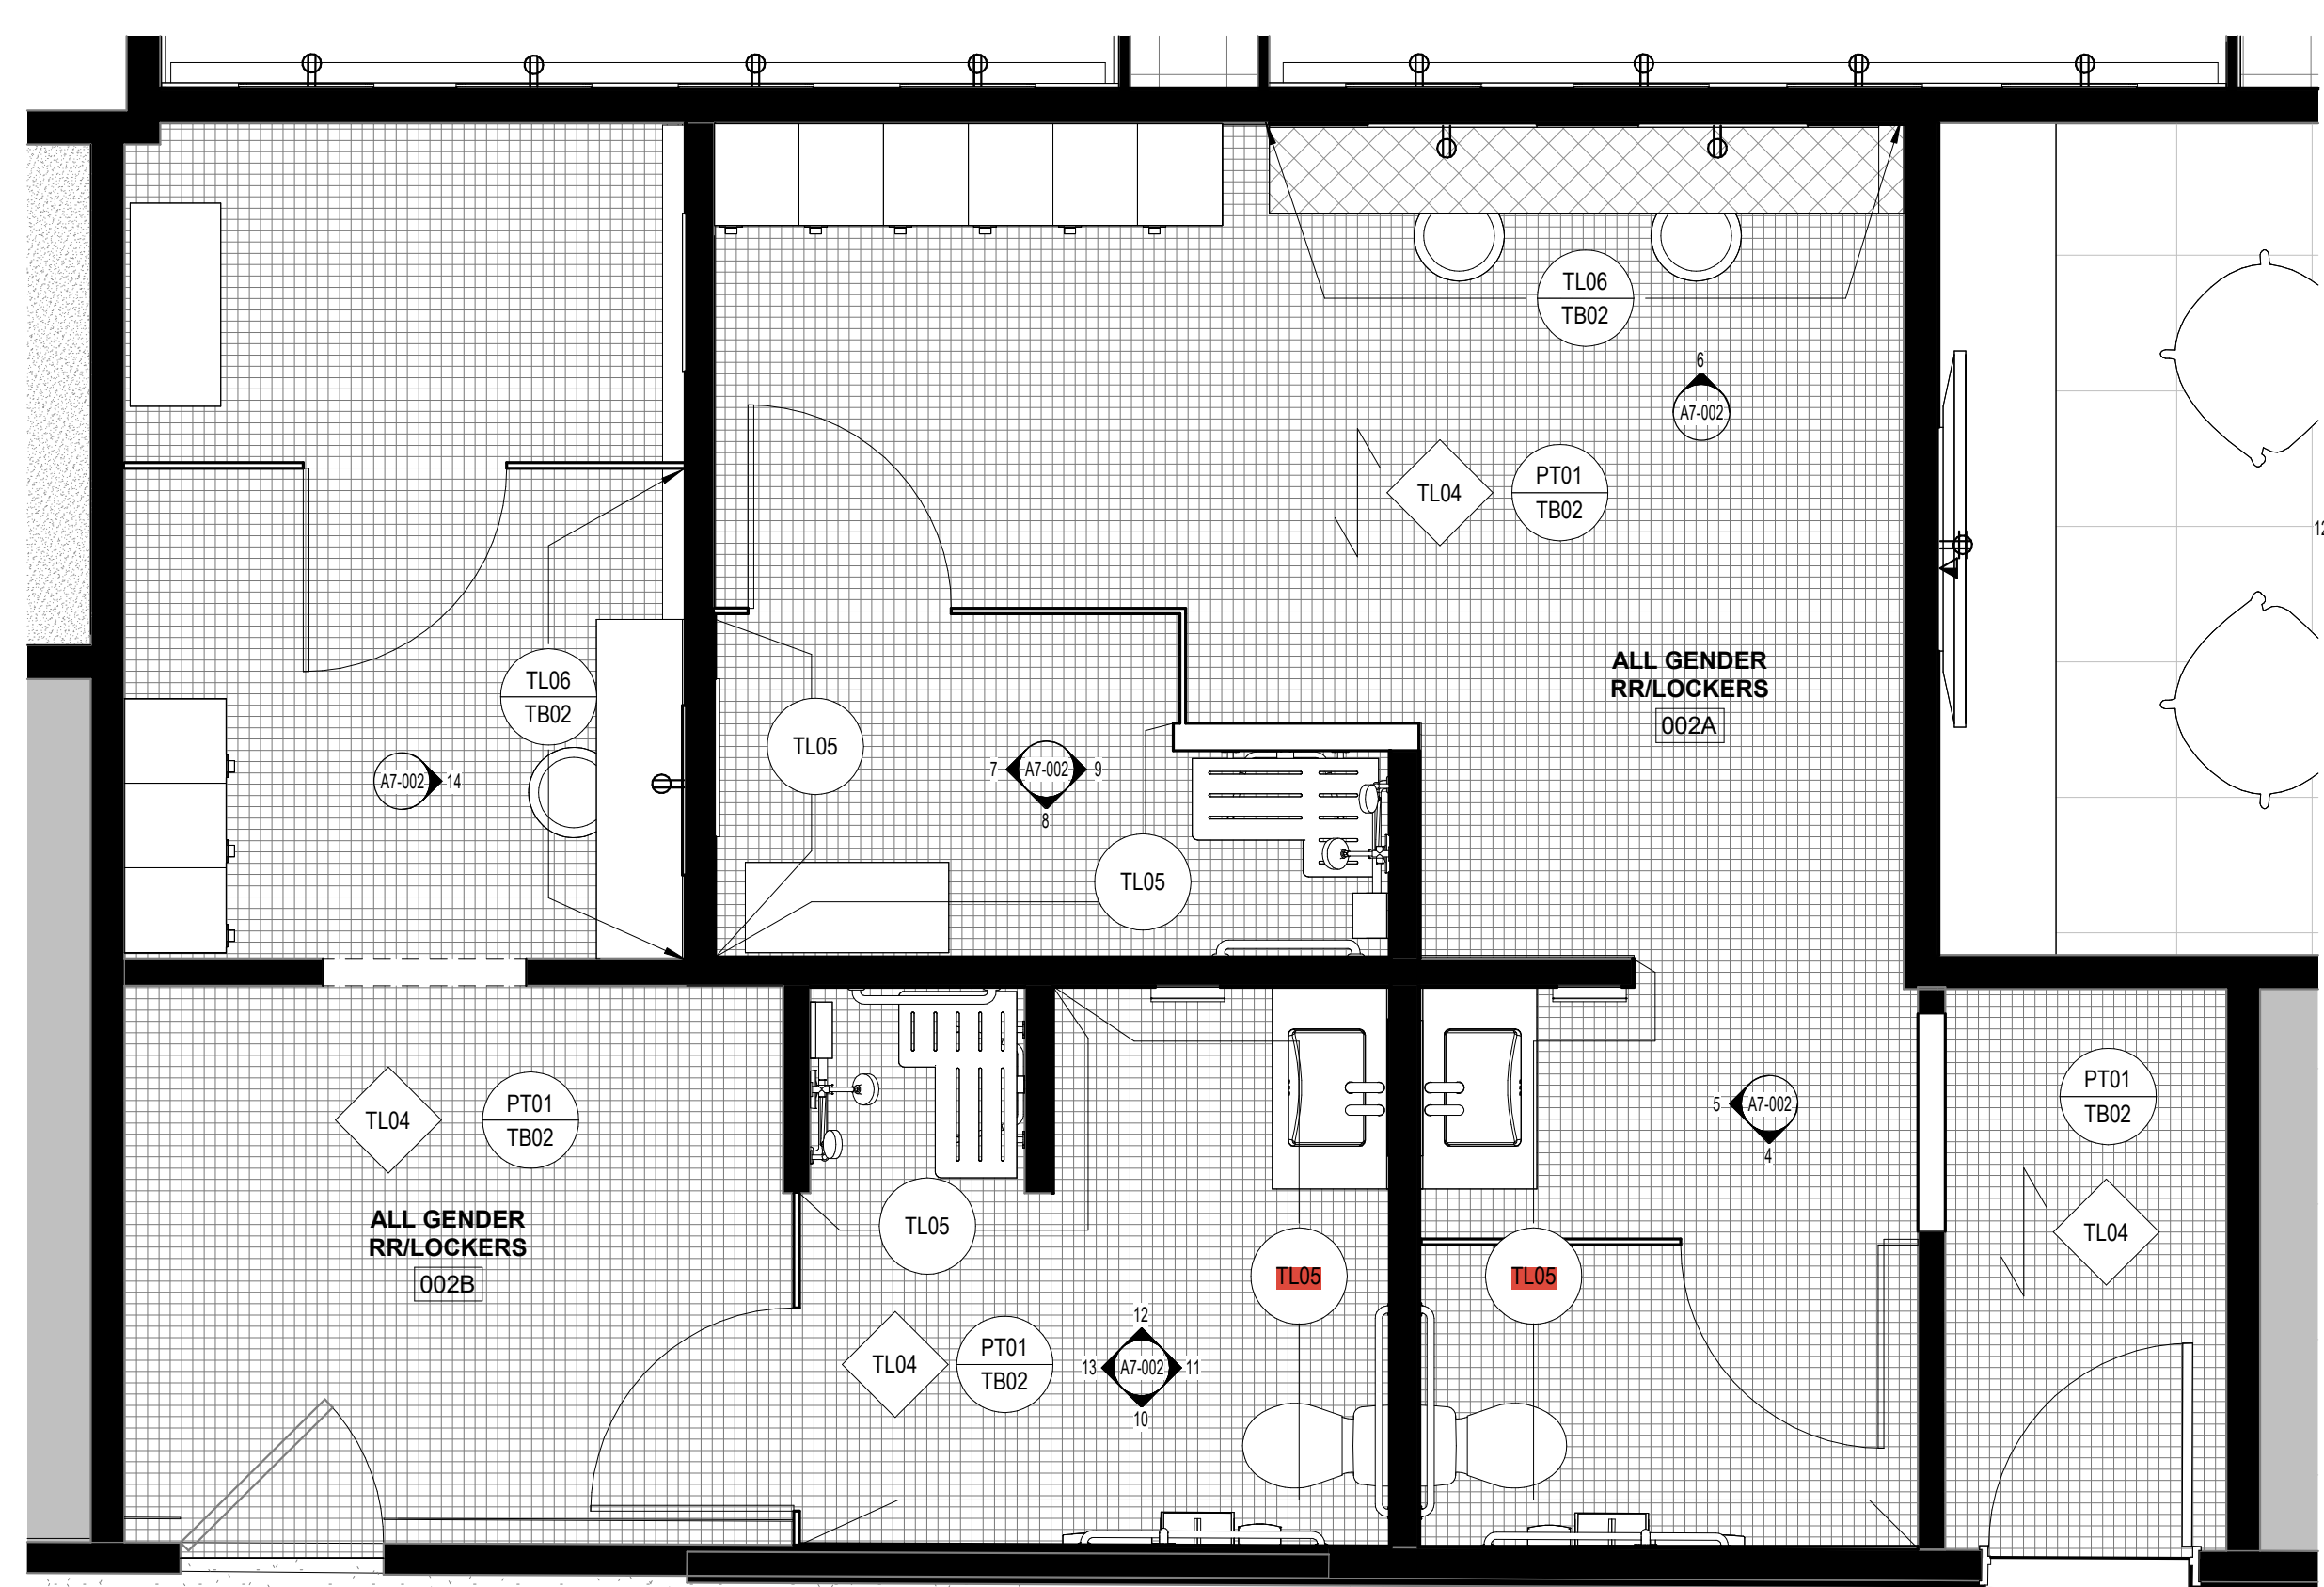

3 ENLARGED FINISH PLAN - LOWER LEVEL - ALL GENDER RESTROOM/BREAK ROOM
3/8" = 1'-0" REF: 1 / A1-400

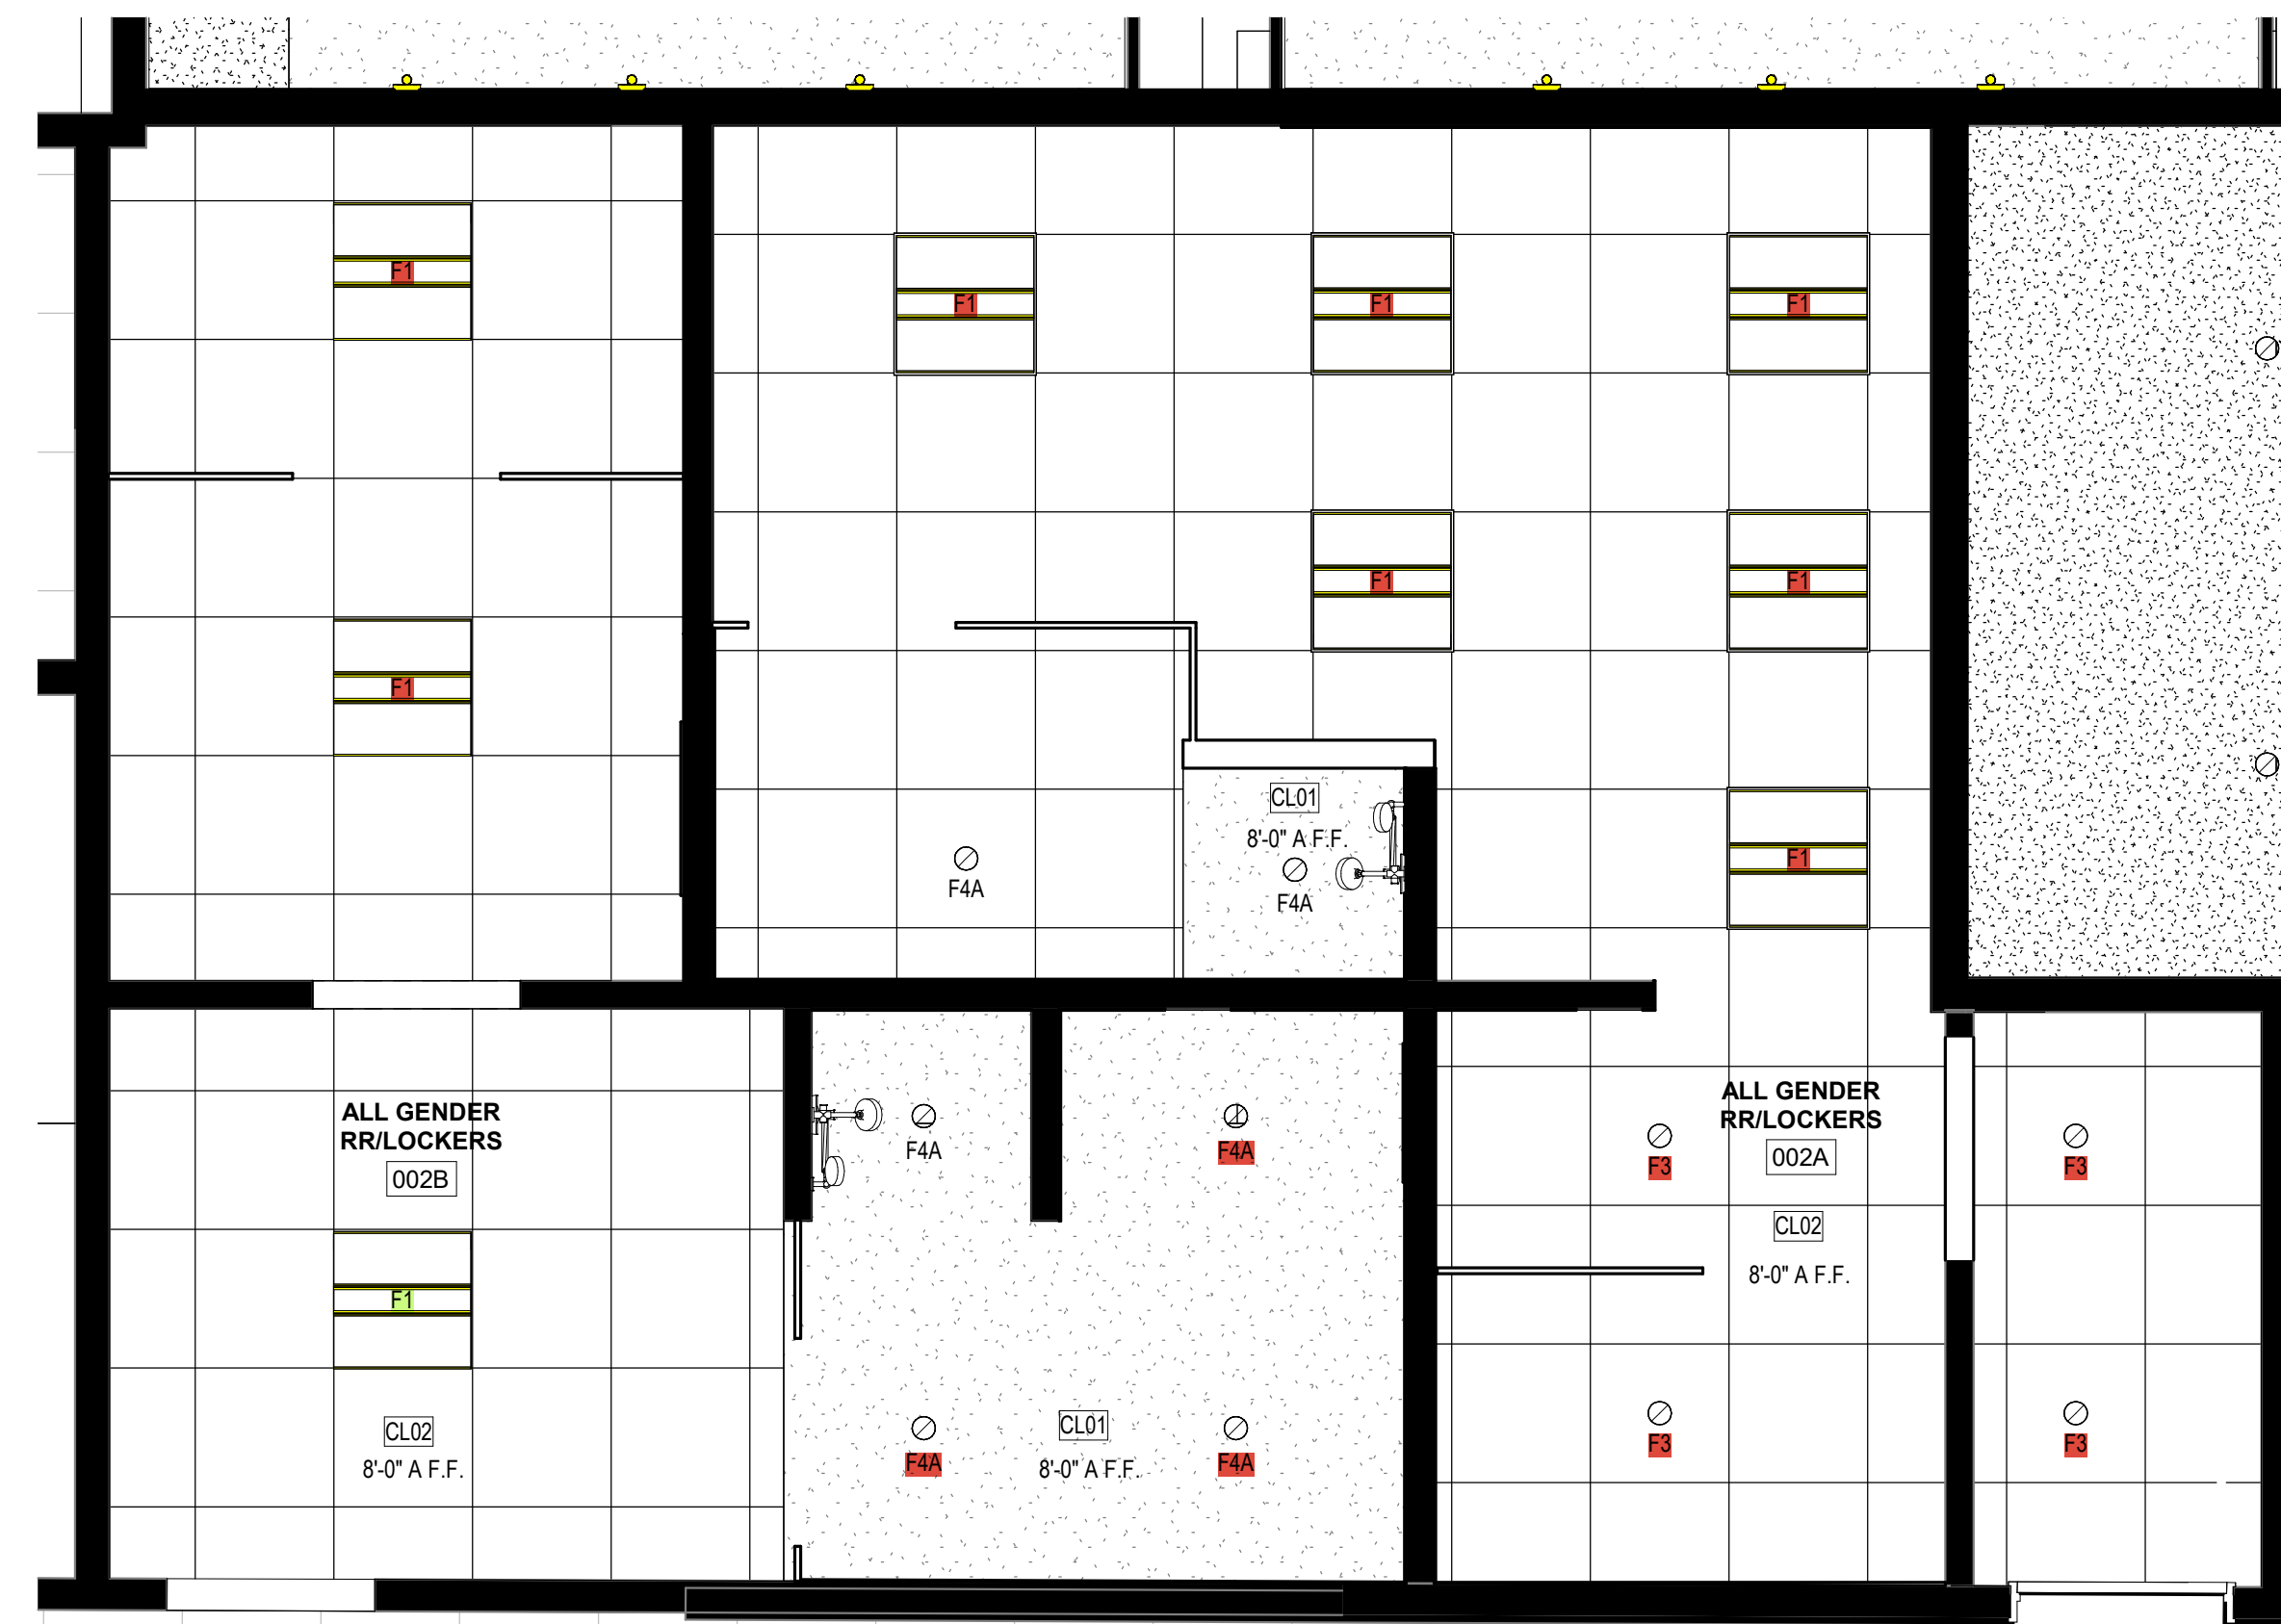

2 ENLARGED RCP - LOWER LEVEL - ALL GENDER RR/LOCKERS
3/8" = 1'-0" REF: 1 / A1-200

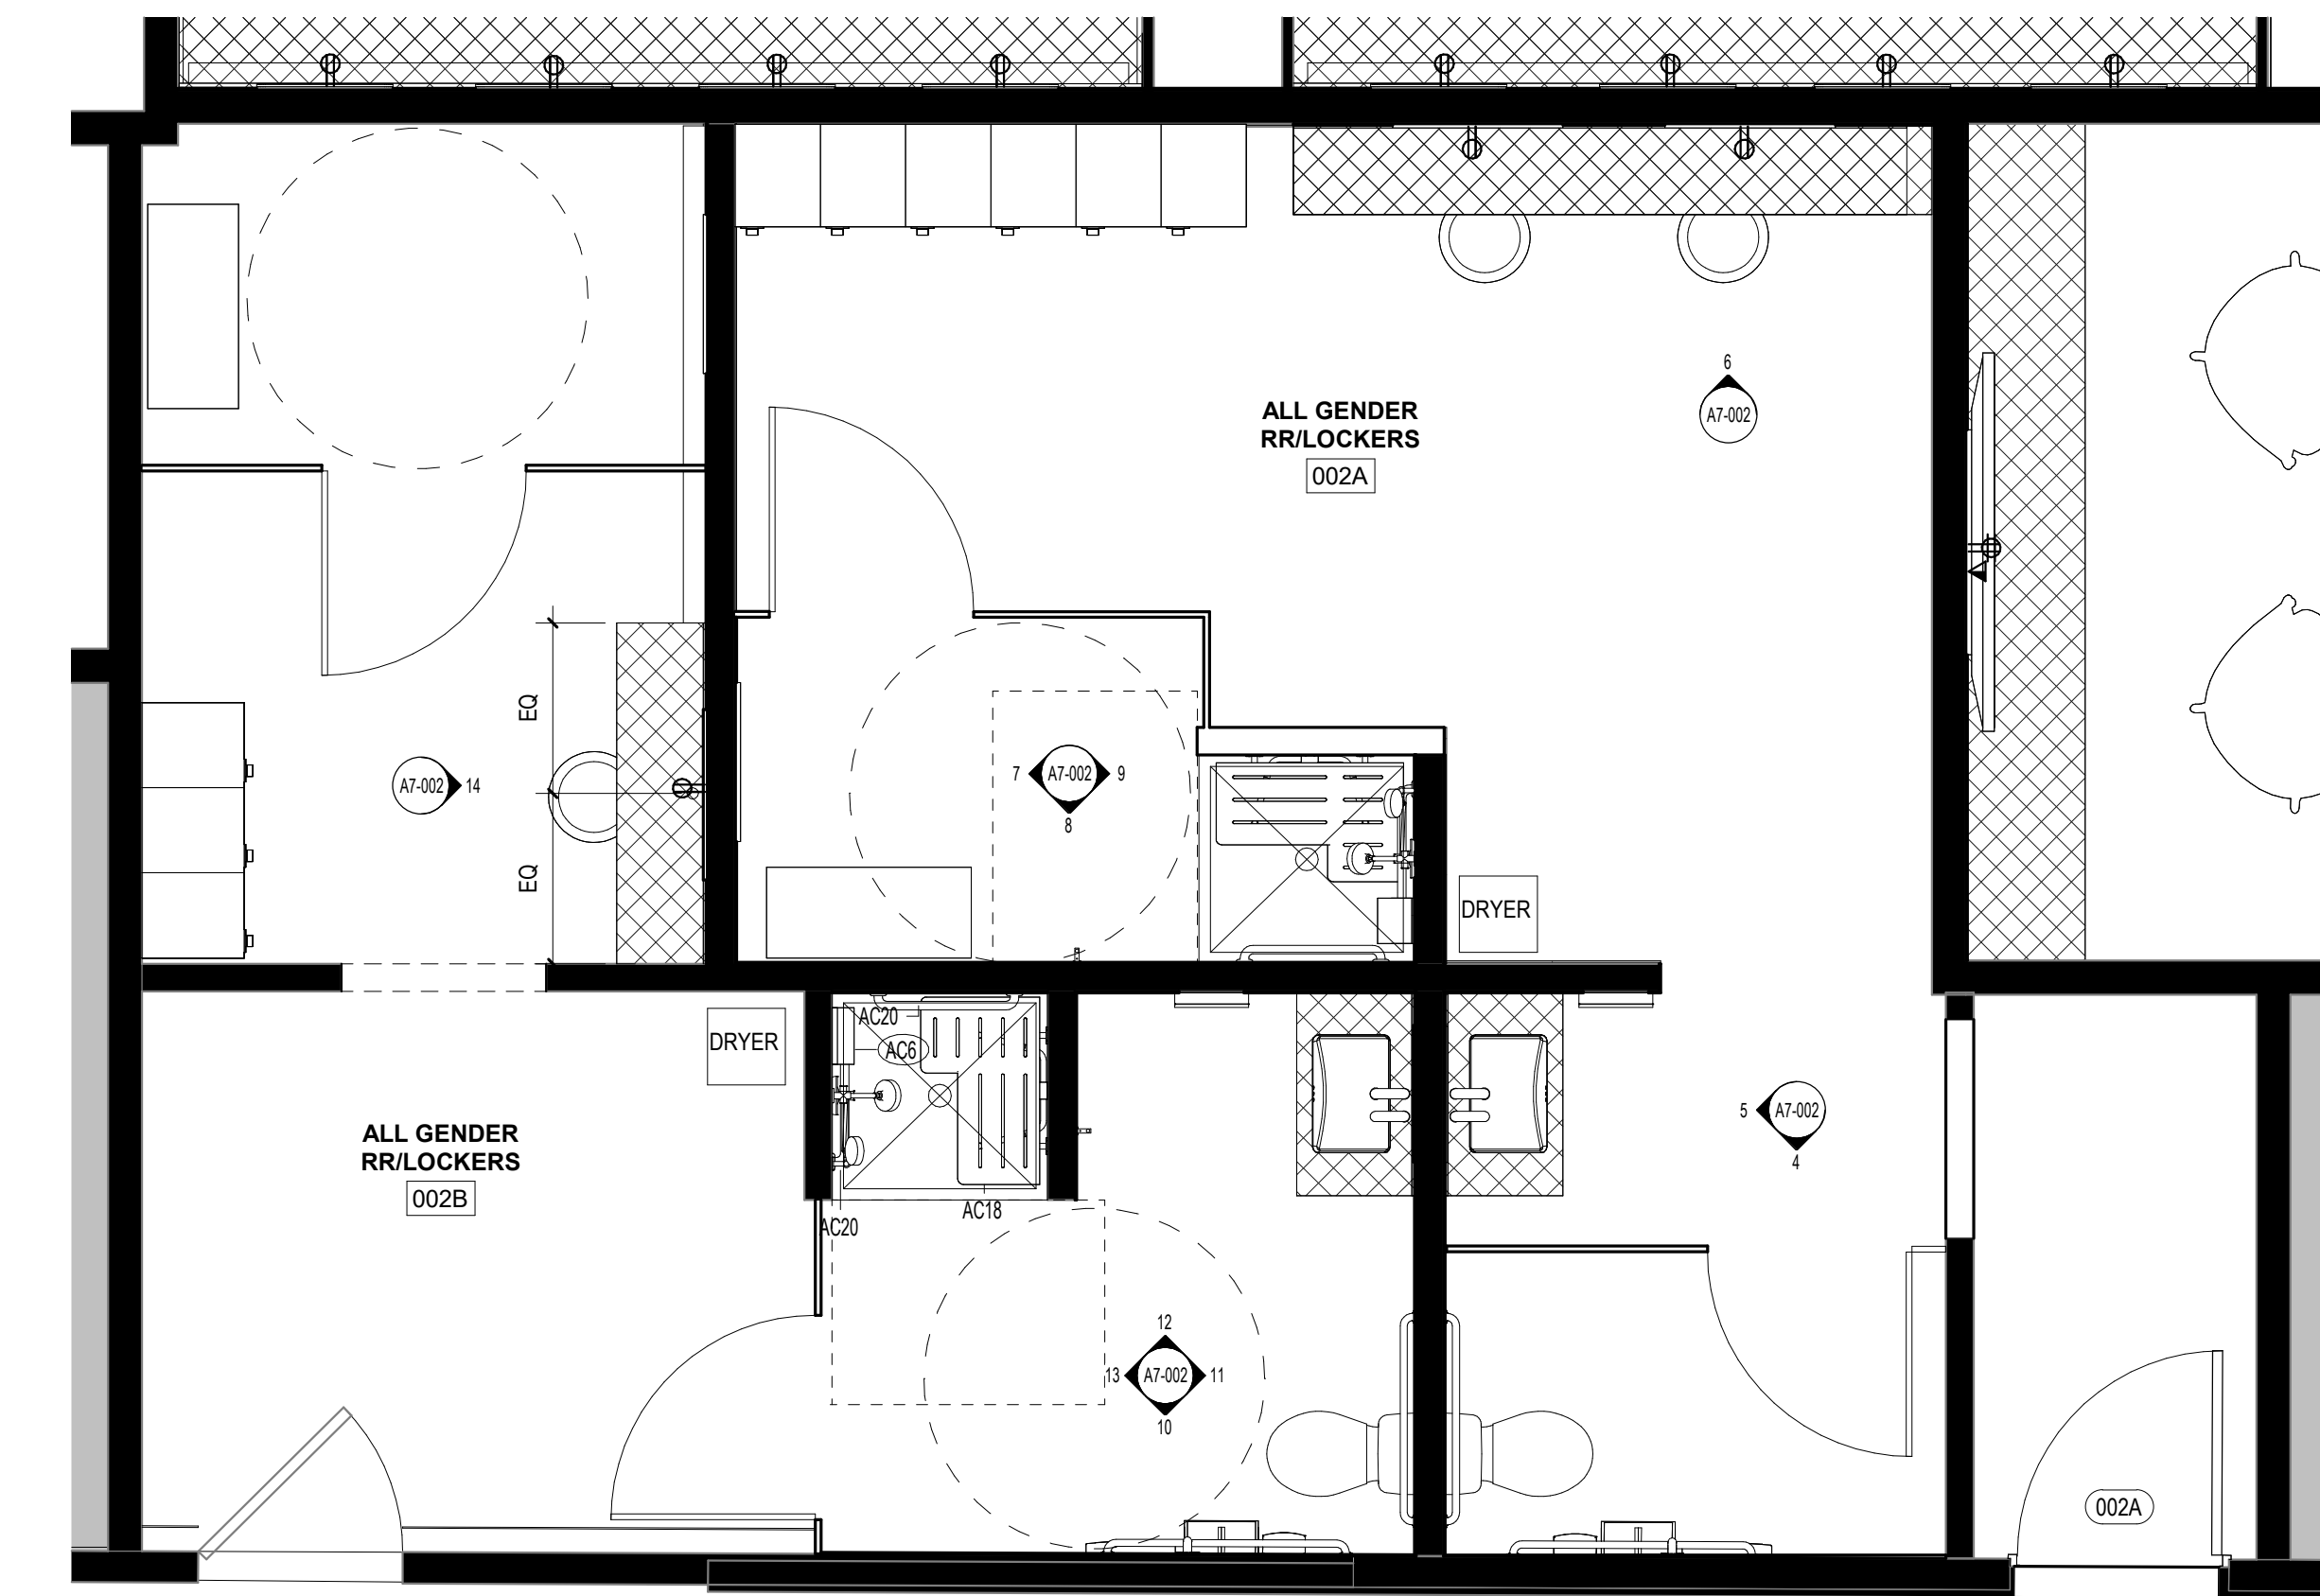

1 ENLARGED PLAN - LOWER LEVEL - ALL GENDER RR/LOCKERS
3/8" = 1'-0" REF: 1 / A1-100